
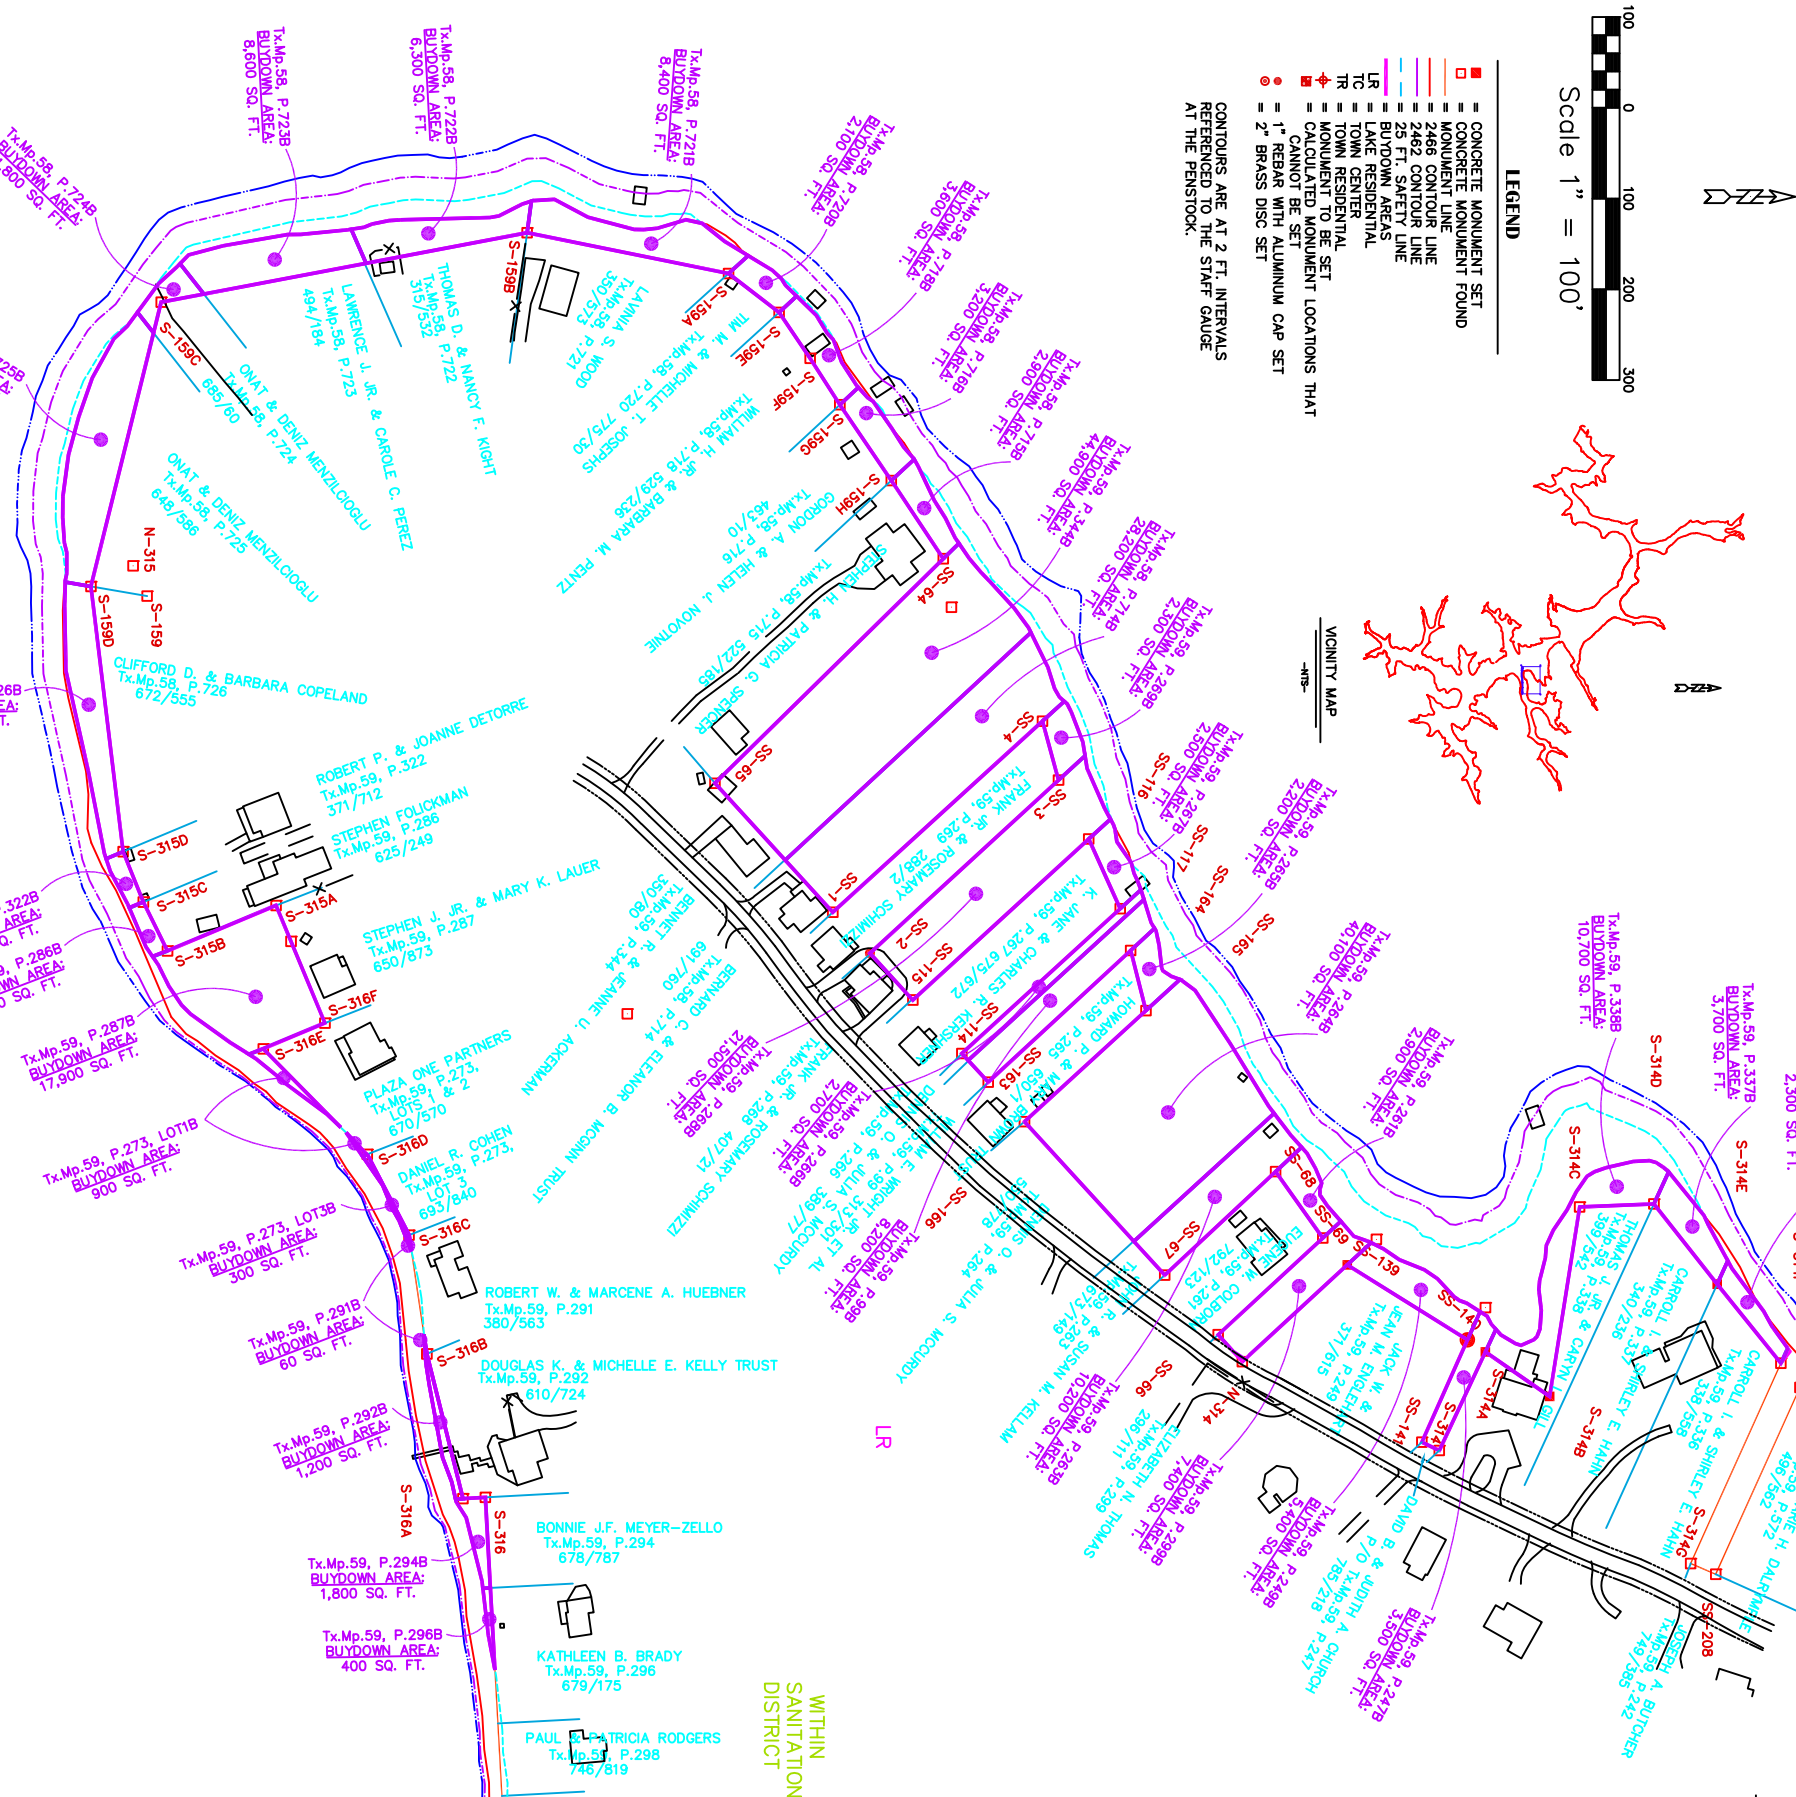


- LEGEND**
- CONCRETE MONUMENT SET
  - MONUMENT FOUND
  - 2466 CONTOUR LINE
  - 2462 CONTOUR LINE
  - BUYDOWN AREAS
  - LR = LAKE RESIDENTIAL
  - TC = TOWN CENTER
  - MONUMENT TO BE SET
  - CANNOT BE SET
  - 1" REBAR WITH ALUMINUM CAP SET
  - 2" BRASS DISC SET

CONTOURS ARE AT 2 FT. INTERVALS REFERENCED TO THE STAFF GAUGE AT THE PENSTOCK.

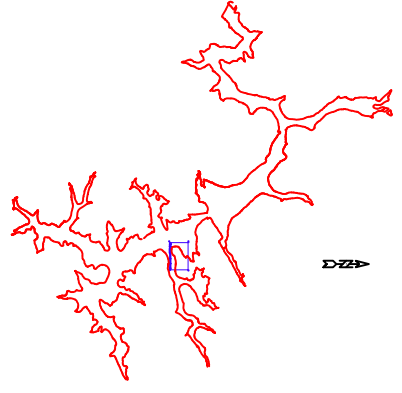

COORDINATE SCHEDULE

Mon.	North	East
PENELEC CALLS

CONC/MON. NO.	BEARING	DISTANCE
SS-207	N 67° 30' W	176.70 FT.
SS-206	N 48° 45' W	113.55 FT.
SS-205	N 67° 30' E	226.27 FT.
SS-204	N 22° 37' W	20.00 FT.
SS-203	N 48° 13' W	242.00 FT.
SS-202	N 48° 13' W	112.60 FT.
SS-201	N 03° 33' E	81.90 FT.
SS-200	S 03° 32' E	210.80 FT.
SS-199	S 22° 37' W	196.00 FT.
SS-198	S 22° 37' W	196.00 FT.
SURVEY CALLS

CONC/MON. NO.	BEARING	DISTANCE
