
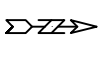



**LEGEND**

- CONCRETE MONUMENT FOUND
- MONUMENT LINE
- 2488 CONTOUR LINE
- 2482 CONTOUR LINE
- 2478 CONTOUR LINE
- BUILDUP AREAS
- LR = LAKE RESIDENTIAL
- TR = TOWN RESIDENTIAL
- MONUMENT TO BE SET
- ◆ CALCULATED MONUMENT LOCATIONS THAT CANNOT BE SET
- 1" REBAR WITH ALUMINUM CAP SET
- 2" BRASS DISC SET

CONTOURS ARE AT 2 FT. INTERVALS REFERENCED TO THE STAFF GAUGE AT THE PENSTOCK.

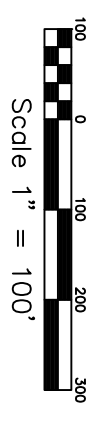

NOT WITHIN  
SANITATION  
DISTRICT  
Tx.Mp. 66  
P. 416

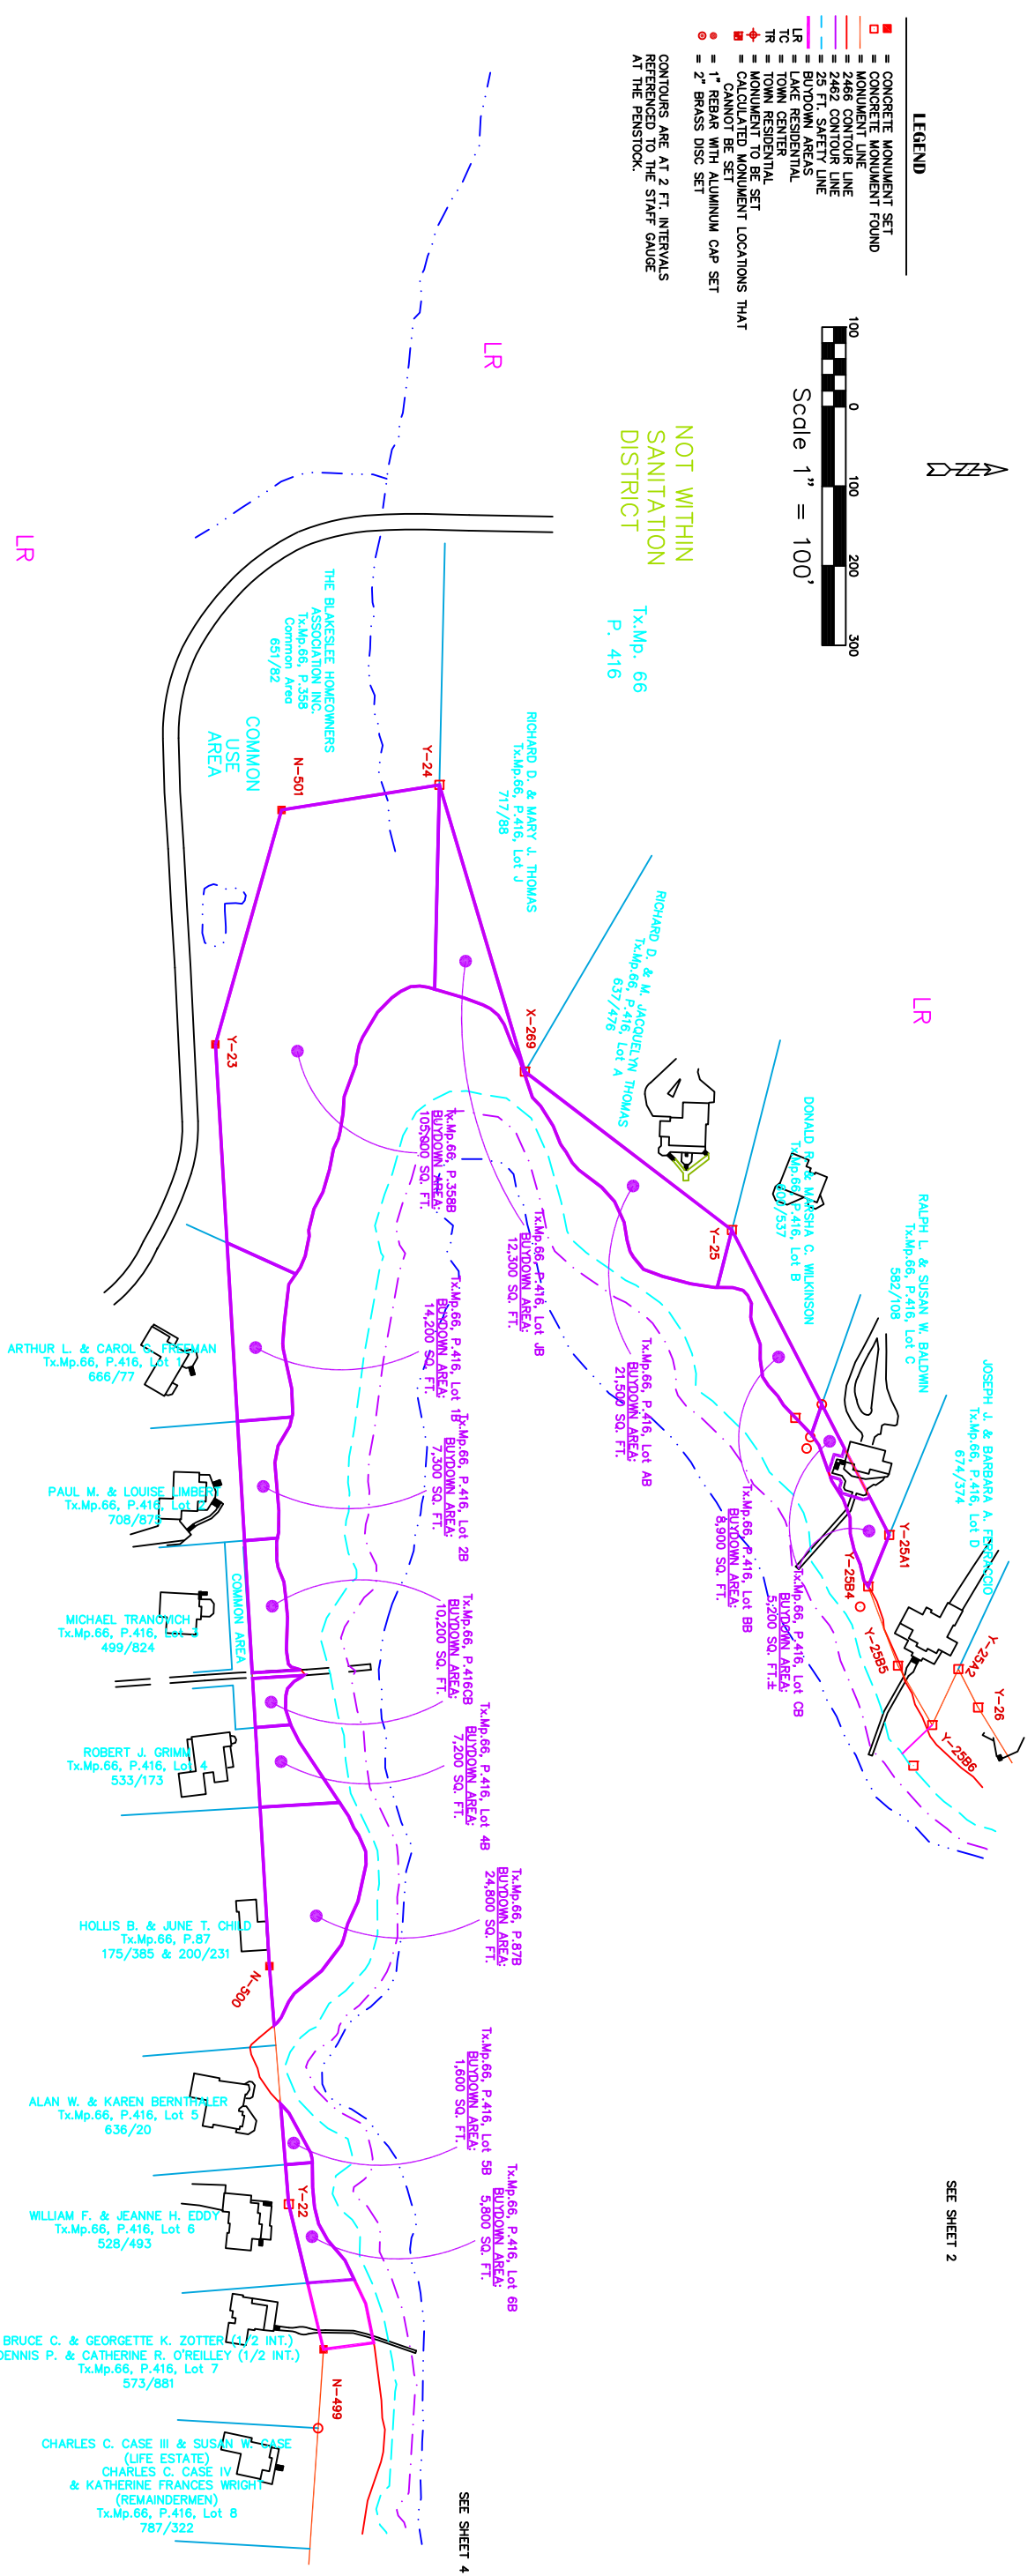

NOTE:  
NEW MONUMENT LOCATIONS FOR LOT "D" BUY DOWN IN BLAKESLEE SUBDIVISION WERE NOT RECORDED IN THE PENELEC CALL BOOKLET (FERC EXHIBIT "F")

**PENELEC CALLS**

CONC.MON.NO.	BEARING	DISTANCE
N-499	S 73° 48' W.	187.20 FT.
N-22	S 85° 03' W.	302.60 FT.
N-500	S 86° 13' W.	1163.00 FT.
N-23	N 75° 28' W.	305.40 FT.
N-501	N 11° 14' W.	202.30 FT.
N-24	N 71° 44' E.	362.50 FT.
X-269	N 36° 43' E.	320.70 FT.
Y-25	N 61° 08' E.	668.20 FT.
Y-26		

**SURVEY CALLS**

CONC.MON. BEARINGS	DISTANCE	
N499-Y22	S 76°31' W	187.59'
Y22-N500	S 85°22' W	300.08'
N500-Y23	S 86°39' W	1160.50'
Y23-N501	N 74°14' W	306.16'
N501-Y24	N 09°02' W	200.79'
Y24-X269	N 37°24' E	375.02'
X269-Y25	N 37°20' E	327.82'
Y25-Y25A1	N 62°43' E	431.31'
Y25A1-Y25B4	S 67°48' E	69.80'
Y25B4-Y25B5	N 69°26' E	106.33'
Y25B5-Y25B6	N 59°59' E	86.20'
Y25B6-Y25A2	N 64°59' W	77.58'
Y25A2-Y26	N 62°43' E	54.29'

**COORDINATE SCHEDULE**

Mon.	North	East
Y24	667159.04	660723.99
Y22	666969.65	662507.78
N499	666945.40	662208.68
N500	667013.40	662690.19
N501	666960.74	660753.51
Y23	666927.83	661293.45
Y24	667266.46	661084.35
X269	667836.07	661883.56
Y26	667724.50	661666.80
Y25A2	667811.19	661835.51
Y25B6	667778.39	661905.62
Y25B5	667697.92	661731.42
Y25B4	667735.28	661830.97
Y25A1	667724.30	661666.80

- DEEP CREEK LAKE SURVEY DATA
- HORIZONTAL DATUM  
HORIZONTAL DATUM = LAMBERT NAD 83 DATUM  
NAD 83 DATUM = FIELD OBSERVATION X COMBINED SCALE FACTOR  
COMBINED SCALE FACTOR = GRID SCALE FACTOR X ELEVATION SCALE FACTOR  
APPROXIMATE COMBINED SCALE FACTOR = 0.999899
  - VERTICAL DATUM  
VERTICAL DATUM = LAKE DATUM  
LAKE DATUM = NAVD 88 DATUM - 1.80 FT.

© COPYRIGHT - 2009 BY  
MORGAN C. FRANCE, L.S., P.E.  
ALL RIGHTS RESERVED

DRAWN BY: SUSAN N. EVANS PERANDIO	APPROVED BY: MORGAN C. FRANCE	REVISIONS	DATE
and MARGARET A. JORDAN	Proj. No.	8/22/02	
DWG: BLKLEES	Plot date: 7/07/00 at 3:15	DEPT. OF GEN. SERVICES - REAL ESTATE	
123\DATA\EPV\PROJECTS\DC12000\BLKLEES		300 West Preston Street, Room 601	
		Baltimore, Maryland 21201	
		MORGAN C. FRANCE, L.S., P.E.	
		10 North Third Street	
		Baltimore, Maryland 21250	
		(301) 334-2303	
		PROJECT	
		DEEP CREEK PROJECT	
		BUY DOWN SURVEY	
		SHT. NAME	
		DRAWING 3, BLAKESLEE	
		SHT. NO.	
		3	