


- LEGEND**
- = CONCRETE MONUMENT SET
 - = CONCRETE MONUMENT FOUND
 - = MONUMENT LINE
 - - - = 2486 CONTOUR LINE
 - - - = 2462 CONTOUR LINE
 - - - = 25 FT. SAFETY LINE
 - - - = BUYDOWN AREAS
 - LR = LAKE RESIDENTIAL
 - TC = TOWN CENTER
 - TR = TOWN RESIDENTIAL
 - ◆ = MONUMENT TO BE SET
 - ◆ = CALCULATED MONUMENT LOCATIONS THAT CANNOT BE SET
 - = 1" REBAR WITH ALUMINUM CAP SET
 - = 2" BRASS DISC SET
- CONTOURS ARE AT 2 FT. INTERVALS REFERENCED TO THE STAFF GAUGE AT THE PENSTOCK.

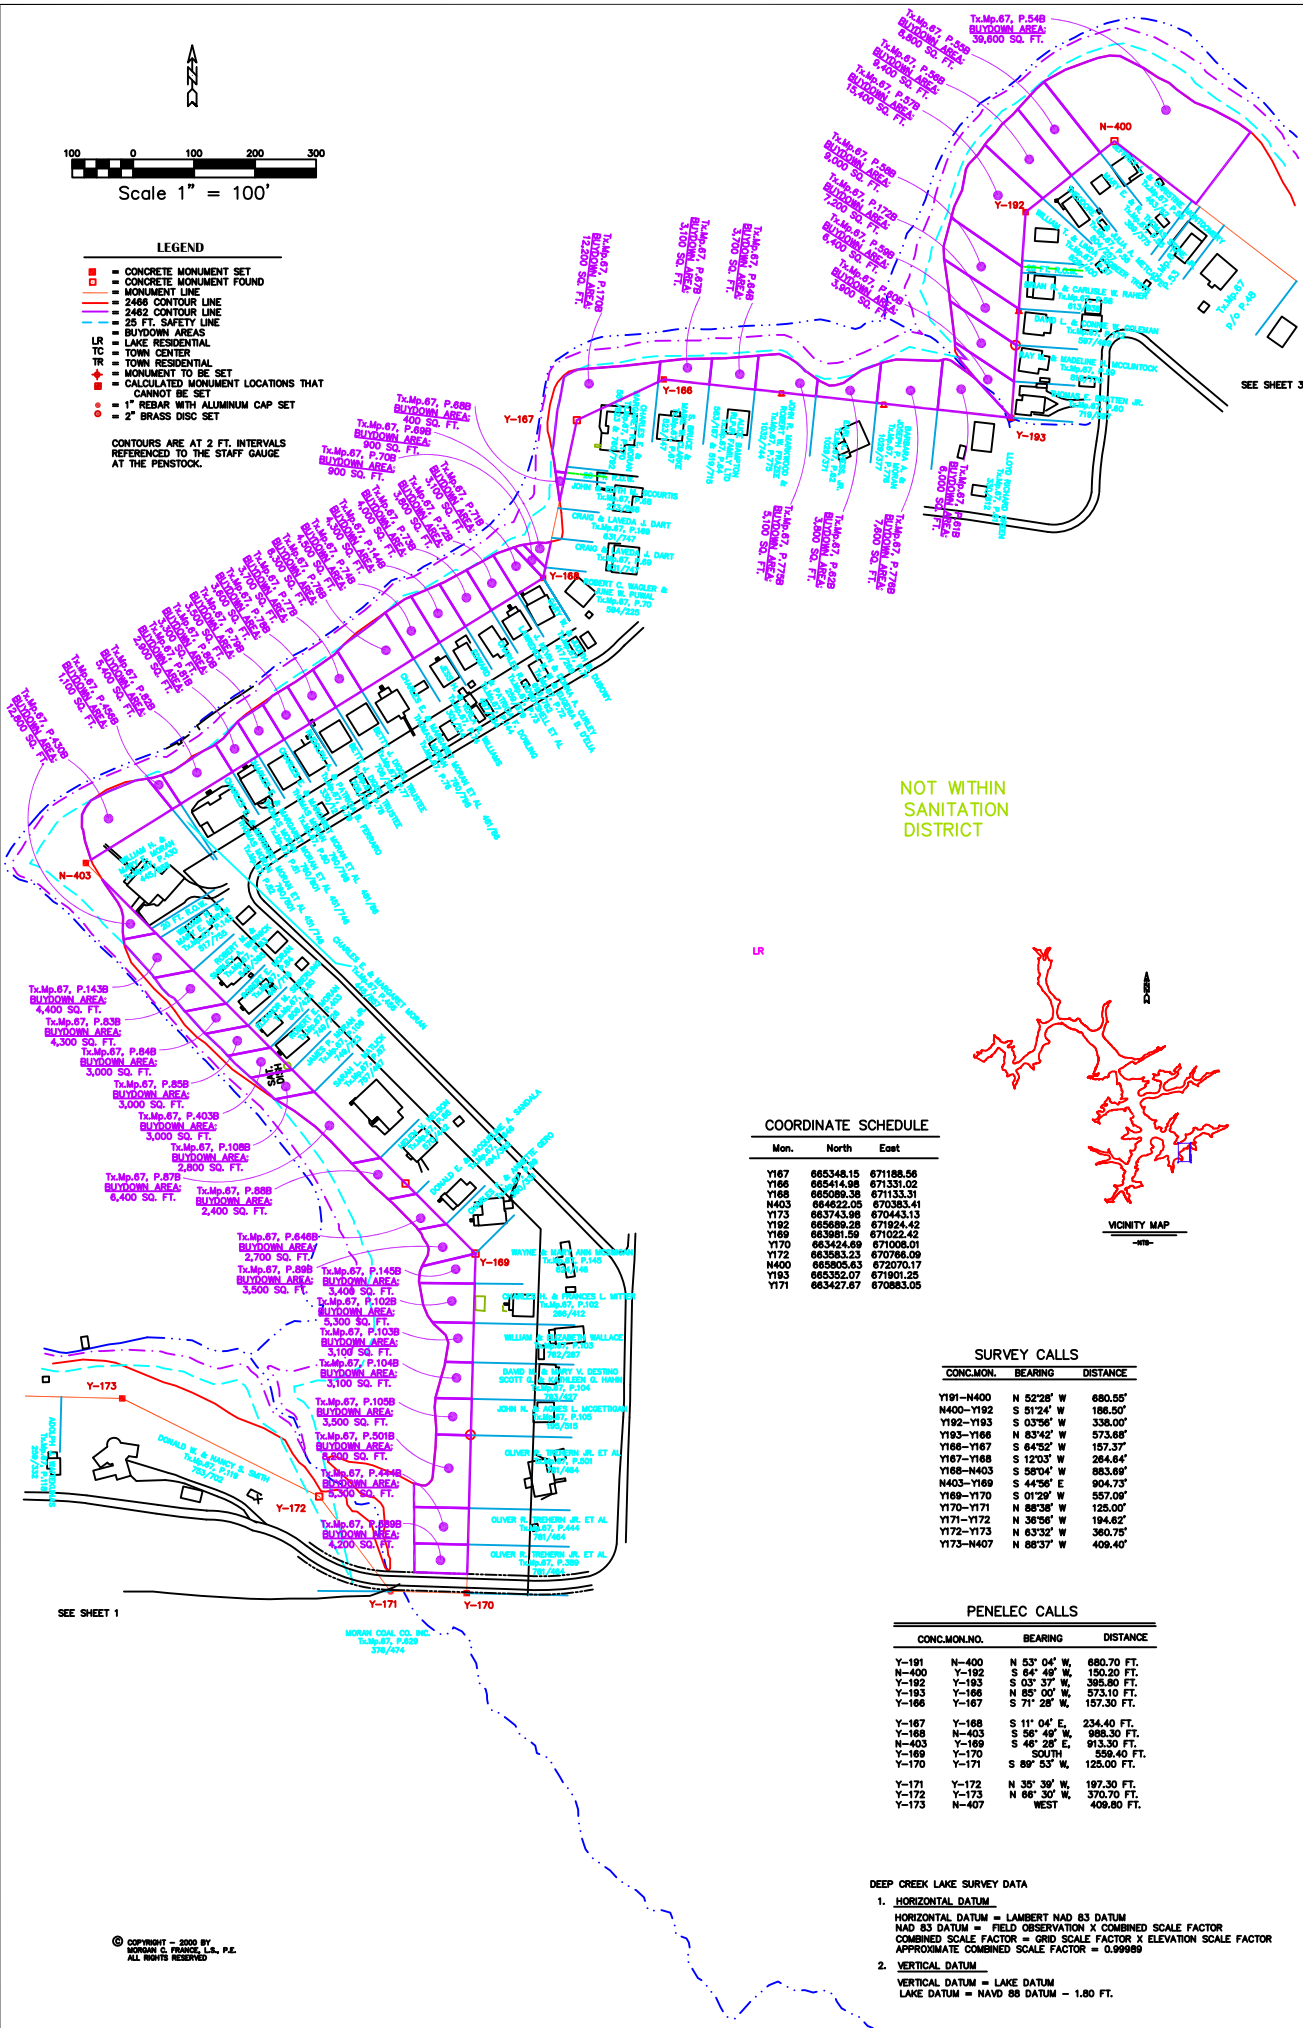

COORDINATE SCHEDULE

Mon.	North	East
Y167	665348.15	671188.56
Y168	665414.98	671331.02
Y169	665089.36	671133.31
M403	664622.05	670383.41
Y173	663743.96	670443.13
Y192	665889.28	671924.42
Y169	663681.59	671022.42
Y170	663424.69	671008.01
Y172	663563.23	670768.09
N400	665805.63	672070.17
Y193	663352.07	671901.23
Y171	663427.87	670883.05

SURVEY CALLS

CONC.MON.	BEARING	DISTANCE
Y191-N400	N 52°28' W	680.55'
N400-Y192	S 01°24' W	188.50'
Y192-Y183	S 03°56' W	338.00'
Y193-Y166	N 83°42' W	573.68'
Y166-Y167	S 84°32' W	157.37'
Y167-Y168	S 12°03' W	264.64'
Y168-M403	S 30°04' W	363.69'
M403-Y169	S 44°56' E	904.73'
Y169-Y170	S 01°29' W	557.00'
Y170-Y171	N 88°38' W	125.00'
Y171-Y172	N 36°56' W	194.82'
Y172-Y173	N 83°32' W	360.75'
Y173-N407	N 88°37' W	409.40'

PENELEC CALLS

CONC.MON.NO.	BEARING	DISTANCE
Y-191	N 53° 04' W	680.70 FT.
N-400	S 84° 48' W	150.20 FT.
Y-192	S 03° 37' W	386.80 FT.
Y-183	N 83° 00' W	573.10 FT.
Y-166	S 71° 28' W	157.30 FT.
Y-167	S 11° 04' E	234.40 FT.
Y-168	S 58° 48' W	988.30 FT.
N-403	S 46° 28' E	913.30 FT.
Y-169	SOUTH	559.40 FT.
Y-170	S 89° 53' W	125.00 FT.
Y-171	N 35° 39' W	197.30 FT.
Y-172	N 68° 30' W	370.70 FT.
Y-173	WEST	406.80 FT.

DEEP CREEK LAKE SURVEY DATA

- HORIZONTAL DATUM**
HORIZONTAL DATUM = LAMBERT NAD 83 DATUM
NAD 83 DATUM = FIELD OBSERVATION X COMBINED SCALE FACTOR
COMBINED SCALE FACTOR = GRID SCALE FACTOR X ELEVATION SCALE FACTOR
APPROXIMATE COMBINED SCALE FACTOR = 0.99989
- VERTICAL DATUM**
VERTICAL DATUM = LAKE DATUM
LAKE DATUM = NAVD 88 DATUM - 1.80 FT.

DRAWING 2, GREEN GLADE COVE
 DEEP CREEK PROJECT
 BUY DOWN SURVEY
 APPROVED BY: SUSAN H. EVANS PERAZZO, APPROVED BY: MORGAN C. FRANCE
 and MARGARET A. JORDAN
 123 C/O DATA EP PROJECTS 0022000 (VR)GRLDZ
 7/20/00, 5/12/01
 5/03/01, 6/13/01
 5/17/01

© COPYRIGHT - 2000 BY
 MORGAN C. FRANCE, L.L.C.
 ALL RIGHTS RESERVED