




Scale 1" = 100'

LEGEND

- = CONCRETE MONUMENT SET
- = MONUMENT FOUND
- = 2466 CONTOUR LINE
- = 2462 CONTOUR LINE
- = 25 FT. SAFETY LINE
- LR = LAKE RESIDENTIAL
- TR = TOWN RESIDENTIAL
- TR = TOWN CENTER
- TR = MANUFACTURE SET
- TR = CANNOT BE SET
- = 1" REBAR WITH ALUMINUM CAP SET
- = 2" BRASS DISC SET

CONTOURS ARE AT 2 FT. INTERVALS REFERENCED TO THE STAFF GAUGE AT THE FENSTOCK.

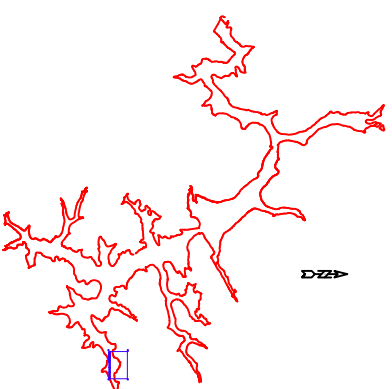

SURVEY CALLS

CONC.MON.	BEARING	DISTANCE
Y176A-Y176B	S 66°13' E	903.67'
Y176B-Y176C	N 76°57' E	172.54'
Y176C-Y176D	N 59°15' E	385.78'
Y176D-N382	N 28°43' W	10.15'
N382-Y194	N 30°44' E	591.90'
Y194-Y195	N 50°36' E	315.25'
Y195-N383	S 24°20' W	311.60'
N383-N385	S 24°20' W	486.45'
N385-N386	S 69°24' E	1716.00'

PENELEC CALLS


CONC.MON.NO.	BEARING	DISTANCE
Y-176B	N 75° 51' E	172.52 FT.
Y-176C	N 58° 08' E	392.81 FT.
Y-176D	N 31° 41' W	588.94 FT.
Y-182	N 49° 07' E	322.20 FT.
Y-194	N 30° 44' E	311.60 FT.
Y-195	S 23° 13' W	473.10 FT.
N-383	N 66° 33' E	1716.00 FT.
N-385	N-385	
N-386	S 71° 03' E	

COORDINATE SCHEDULE

Mon.	North	East
Y176B	668523.30	673737.70
Y176C	668562.23	673905.77
N382	668764.62	674245.89
Y194	668773.52	674241.02
N385	668282.30	674543.49
N386	669398.59	675102.09
N383	669196.47	674658.71

LR

NOT WITHIN SANITATION DISTRICT

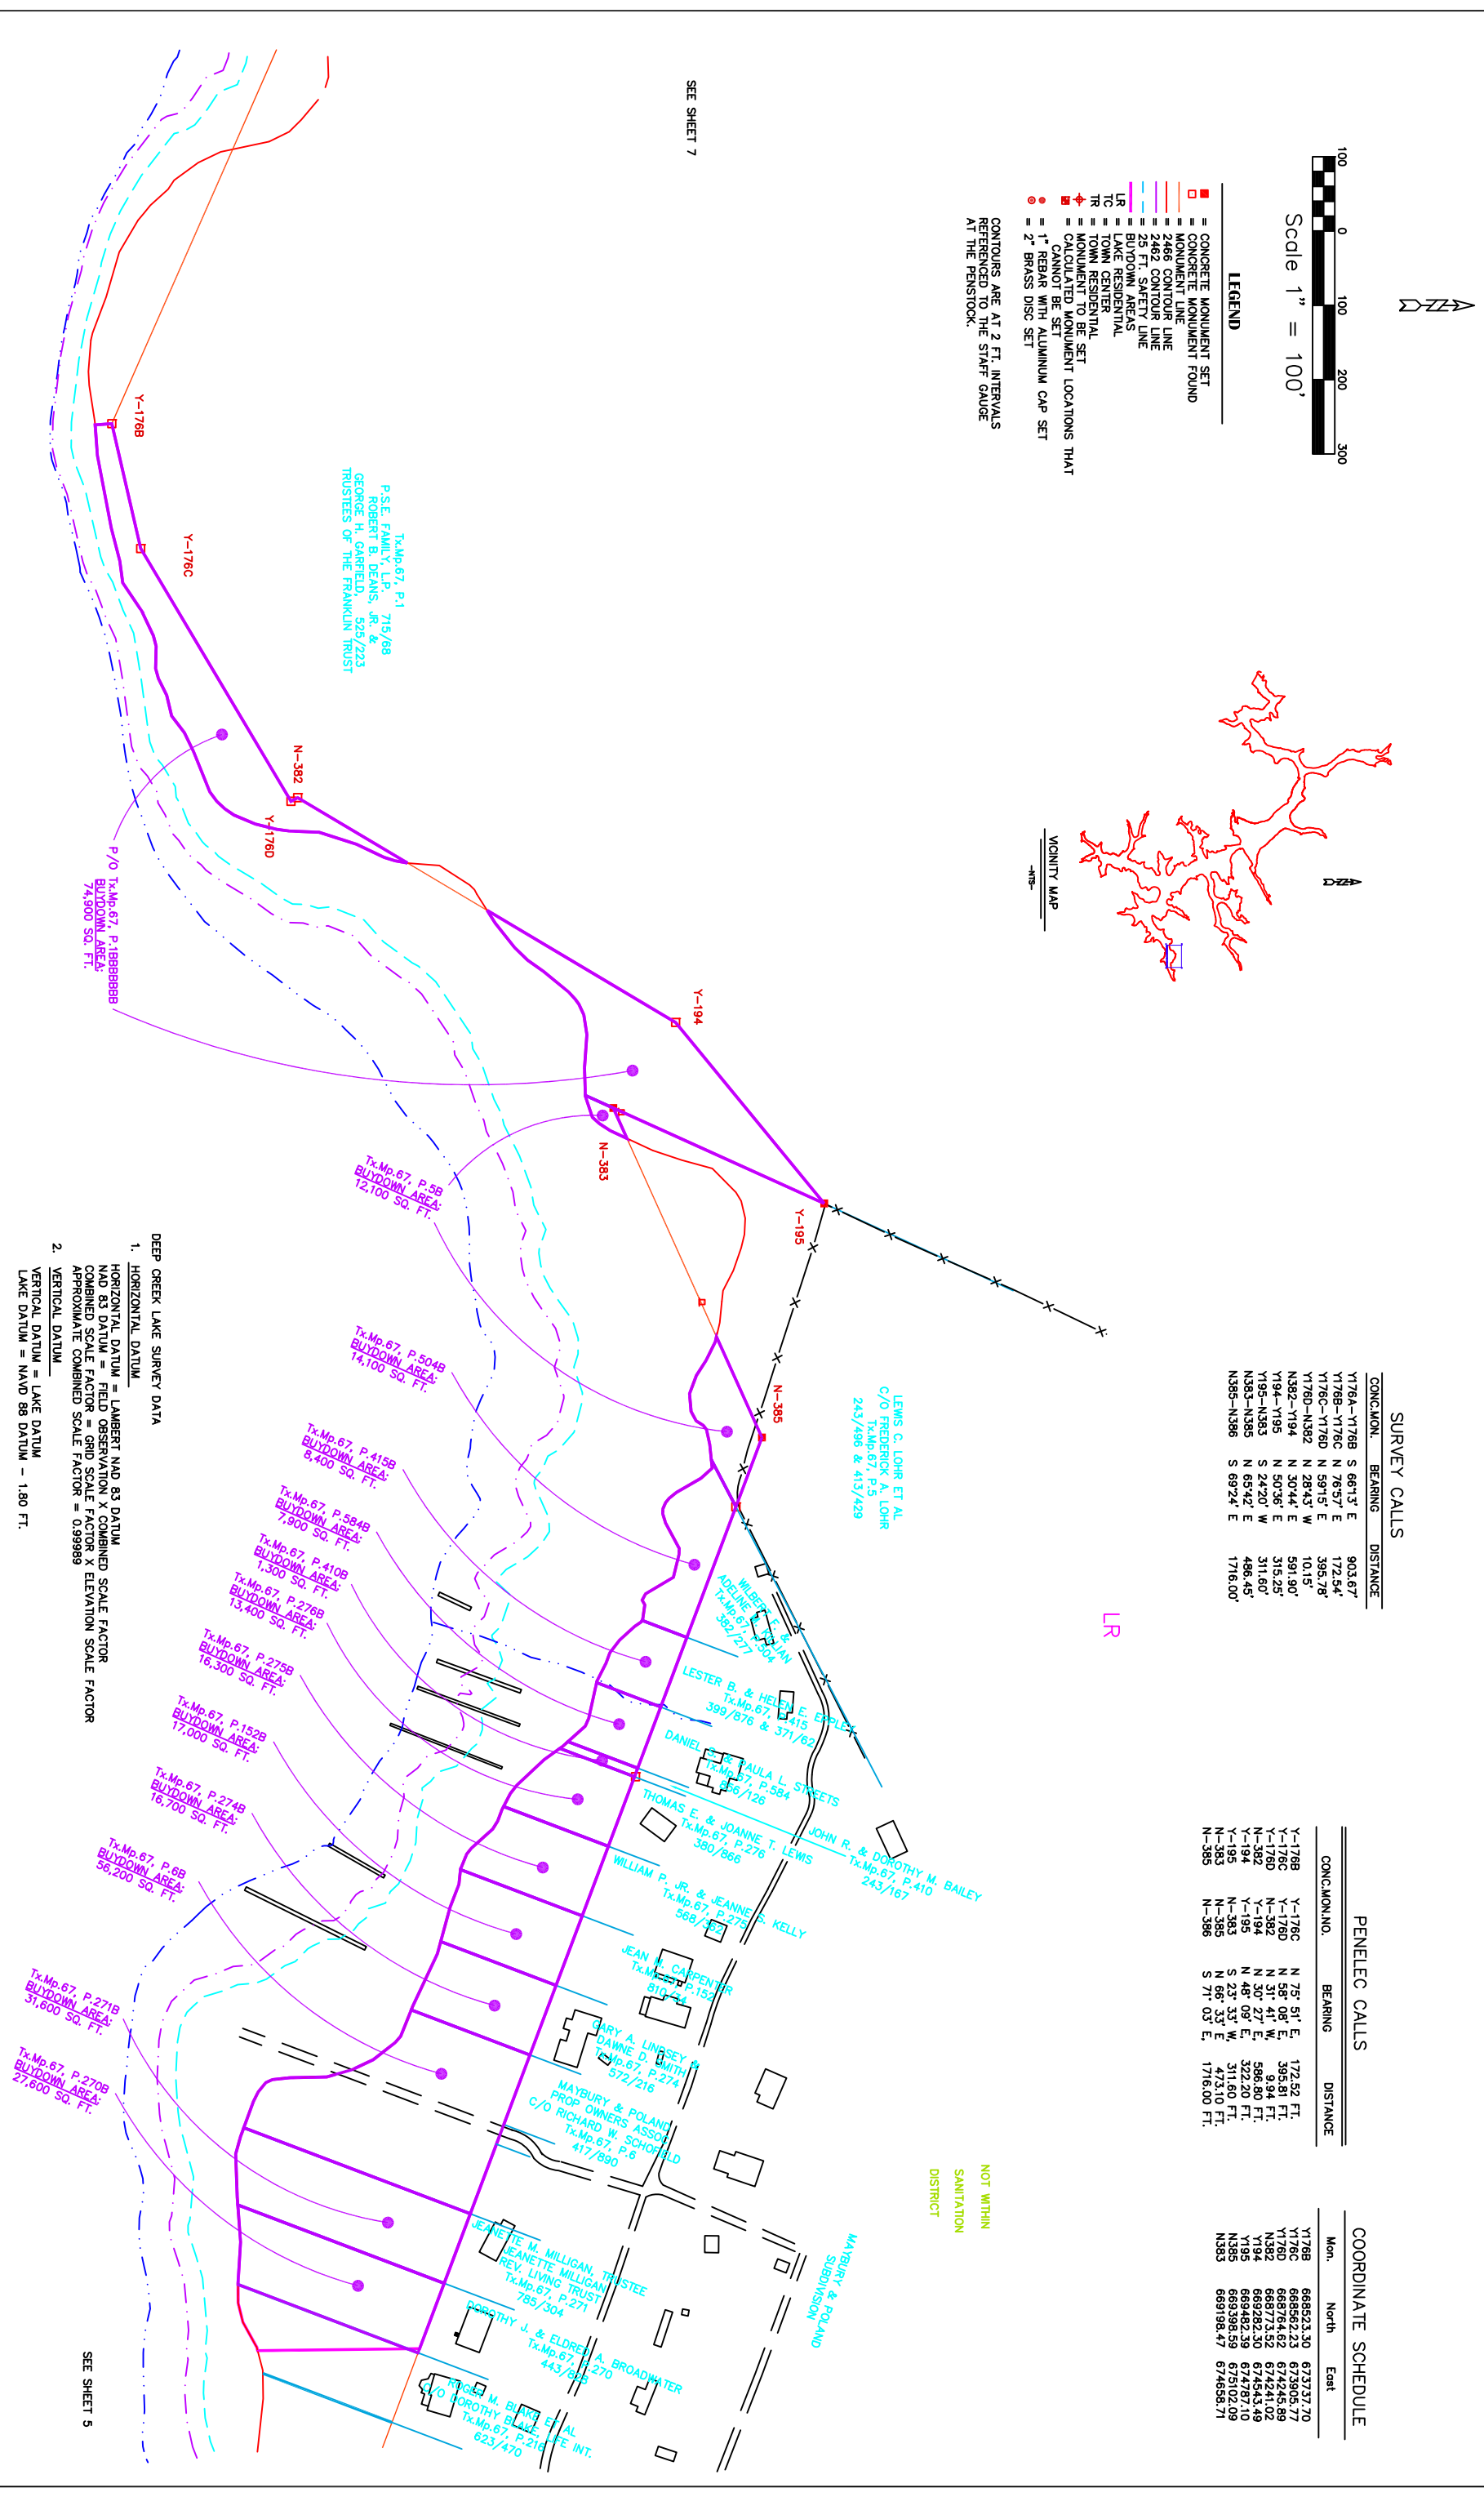

SEE SHEET 7

Tx.Mp.67, P.1
P.S.E. FAMILY, L.P., 715/68
ROBERT B. DEANS, JR. &
GEORGE H. GARFIELD, 525/223
TRUSTEES OF THE FRANKLIN TRUST

DEEP CREEK LAKE SURVEY DATA

1. HORIZONTAL DATUM
HORIZONTAL DATUM = LAMBERT NAD 83 DATUM
NAD 83 DATUM = FIELD OBSERVATION X COMBINED SCALE FACTOR
COMBINED SCALE FACTOR = GRID SCALE FACTOR X ELEVATION SCALE FACTOR
APPROXIMATE COMBINED SCALE FACTOR = 0.999989
2. VERTICAL DATUM
VERTICAL DATUM = LAKE DATUM
LAKE DATUM = NAVD 88 DATUM - 1.80 FT.

© COPYRIGHT - 2000 BY
MORGAN C. FRANCE, L.S., P.E.
ALL RIGHTS RESERVED

DESIGNED BY: SUSAN N. EVANS PERANNO	APPROVED BY: MORGAN C. FRANCE	REVISIONS	DATE	DESCRIPTION
DRAWN BY: GREG LDB	PROJECT NO.:	4/05/01	9/04/01	
CHECKED BY: GREG LDB	PLOT DATE: 6/30/00 at 1:50			
PROJECT: DEEP CREEK PROJECT BUY DOWN SURVEY				
SHEET NAME: DRAWING 6, GREEN GLADE COVE				
SHEET NO.: 6				

DEPT. OF GEN. SERVICES - REAL ESTATE
STATE OF MARYLAND
300 West Preston Street, Room 601
Baltimore, Maryland 21201

PREPARED BY:
MORGAN C. FRANCE, L.S., P.E.
10 North Third Street
Oakland, Maryland 21550
(301) 334-2305