

LEGEND


- CONCRETE MONUMENT SET
- CONCRETE MONUMENT FOUND
- MONUMENT LINE
- 2486 CONTOUR LINE
- 2482 CONTOUR LINE
- 2462 CONTOUR LINE
- 2450 CONTOUR LINE
- 2430 CONTOUR LINE
- 0 CONTOUR LINE
- 1" REBAR WITH ALUMINUM CAP SET
- 2" BRASS DISC SET

CONTOURS ARE AT 2 FT. INTERVALS REFERENCED TO THE STAFF GAUGE AT THE PENSTOCK.

- DEEP CREEK LAKE SURVEY DATA
1. HORIZONTAL DATUM
 - HORIZONTAL DATUM = LAMBERT NAD 83 DATUM
 - NAD 83 DATUM = FIELD OBSERVATION X COMBINED SCALE FACTOR
 - COMBINED SCALE FACTOR = GRID SCALE FACTOR X ELEVATION SCALE FACTOR
 - APPROXIMATE COMBINED SCALE FACTOR = 0.99989
 2. VERTICAL DATUM
 - VERTICAL DATUM = LAKE DATUM
 - LAKE DATUM = NAVD 88 DATUM - 1.80 FT.

NEW GLEN PROPERTIES, LLC
Tx.Mp.59, P.619
921/424


MOBILITY MAP
-MS-

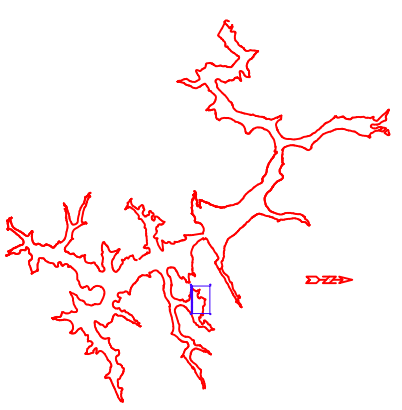

WITHIN SANITATION DISTRICT

GLEN ACRES FAMILY LIMITED PARTNERSHIP
Tx.Mp.59, P.50
663/289

Tx.Mp.59, P.309

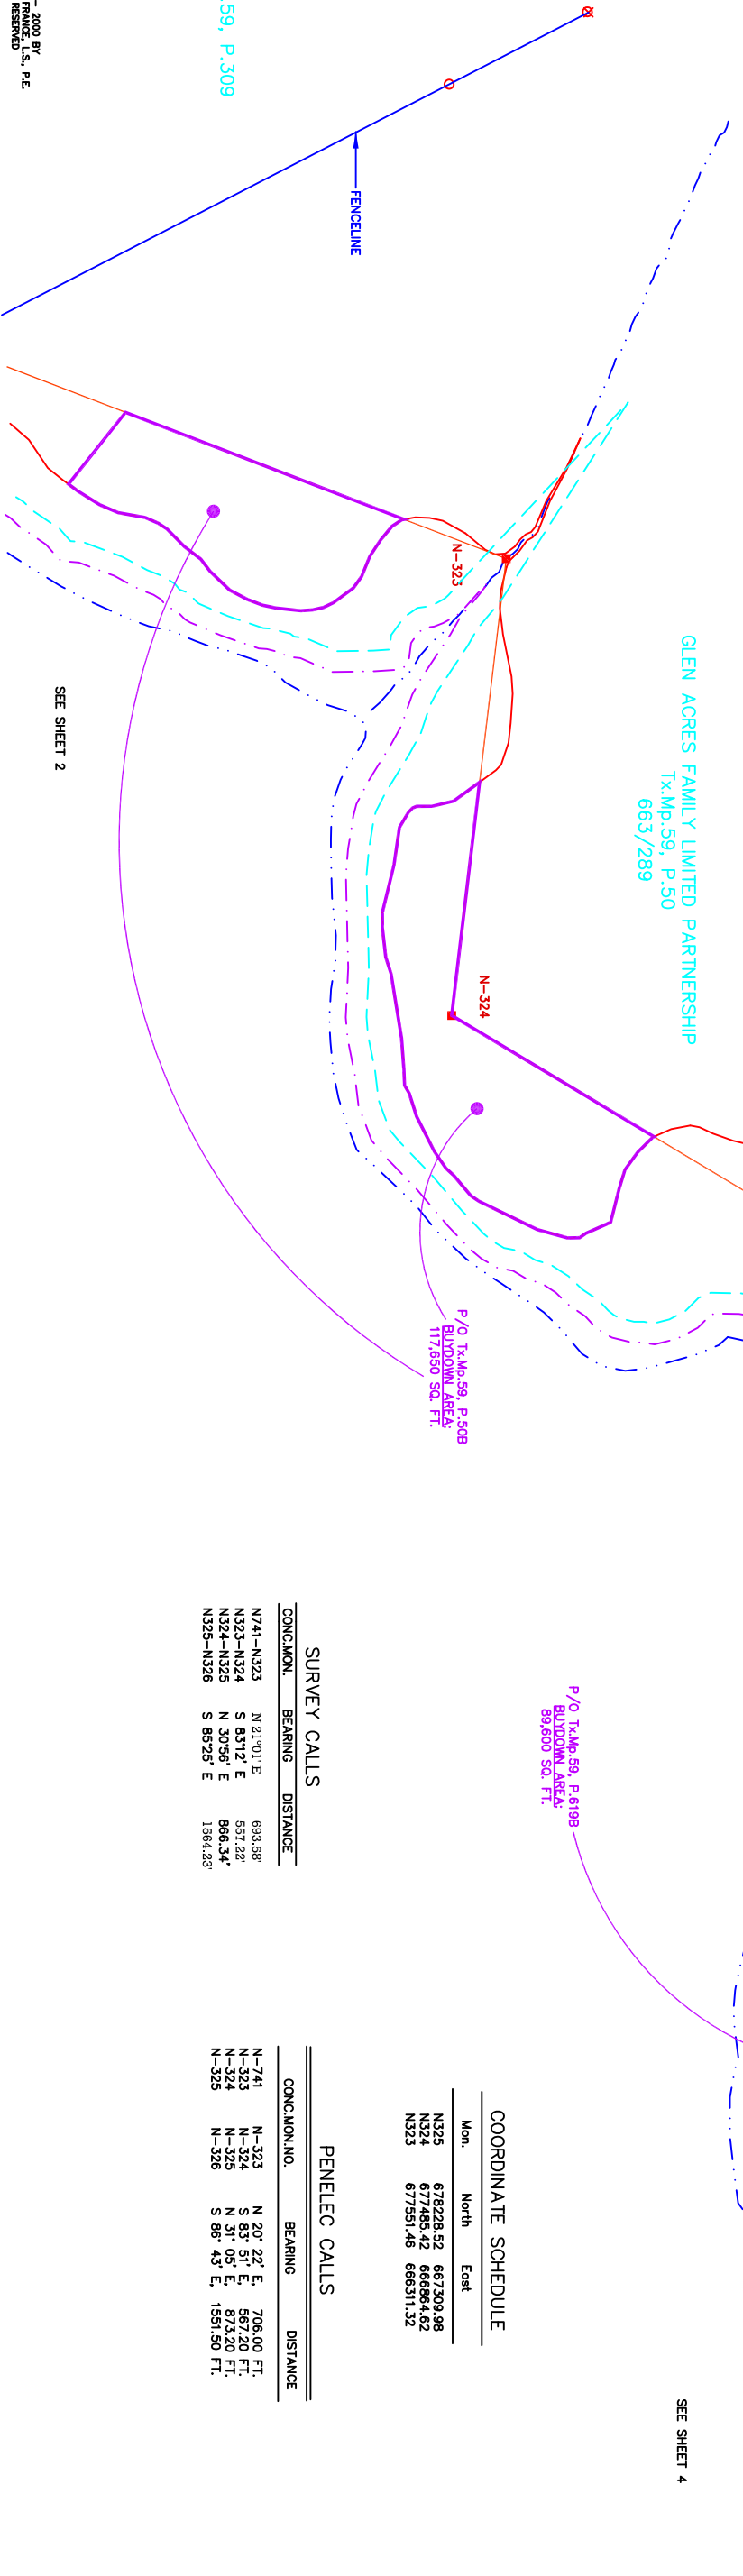

SURVEY CALLS

CONC./MON.	BEARING	DISTANCE
N741-N323	N 21°01' E	693.88'

COORDINATE SCHEDULE

Mon.	North	East
N325	678228.52	667309.98
N324	677485.42	666864.62
N323	677551.46	666311.32

PENELEC CALLS

CONC./MON.NO.	BEARING	DISTANCE
N-741	N 20° 22' E	706.00 FT.
N-324	N 31° 05' E	873.20 FT.
N-325	S 86° 43' E	1551.50 FT.

SEE SHEET 2

SEE SHEET 4

DRAWN BY: SUSAN N. EVANS PERRANNO and MARGARET A. JORDAN DMC: HARVEY3V 123\DATA\EP\PROJECTS\DCI2000\HARVEY3V	APPROVED BY: MORGAN C. FRANCE PROJ. NO. Plot date: 2/01/05 at 10.25	REVISIONS 2/2/01 2/1/05	DESIGNED BY: HARVEY C. FRANCE, L.S., P.E. 10 North Third Street Oakland, Maryland 21550 (301) 334-2305	PRODUCT DEEP CREEK PROJECT BUY DOWN SURVEY	SHEET NAME HARVEY'S PENINSULA	SHEET NO. 3V
---	---	-------------------------------	---	--	----------------------------------	-----------------

HARVEY C. FRANCE, L.S., P.E.
ALL RIGHTS RESERVED