


- LEGEND**
- = CONCRETE MONUMENT SET
 - = CONCRETE MONUMENT FOUND
 - = MONUMENT LINE
 - = 2466 CONTOUR LINE
 - = 2462 CONTOUR LINE
 - = 25 FT. SAFETY LINE
 - = BUYDOWN AREAS
 - LR = LAKE RESIDENTIAL
 - LC = LAKE CENTER
 - TR = TOWN RESIDENTIAL
 - = MONUMENT SET
 - = CALCULATED MONUMENT LOCATIONS THAT CANNOT BE SET
 - = 1" REBAR WITH ALUMINUM CAP SET
 - = 2" BRASS DISC SET
- CONTOURS ARE AT 2 FT. INTERVALS REFERENCED TO THE STAFF GAUGE AT THE PENSTOCK.

VICINITY MAP

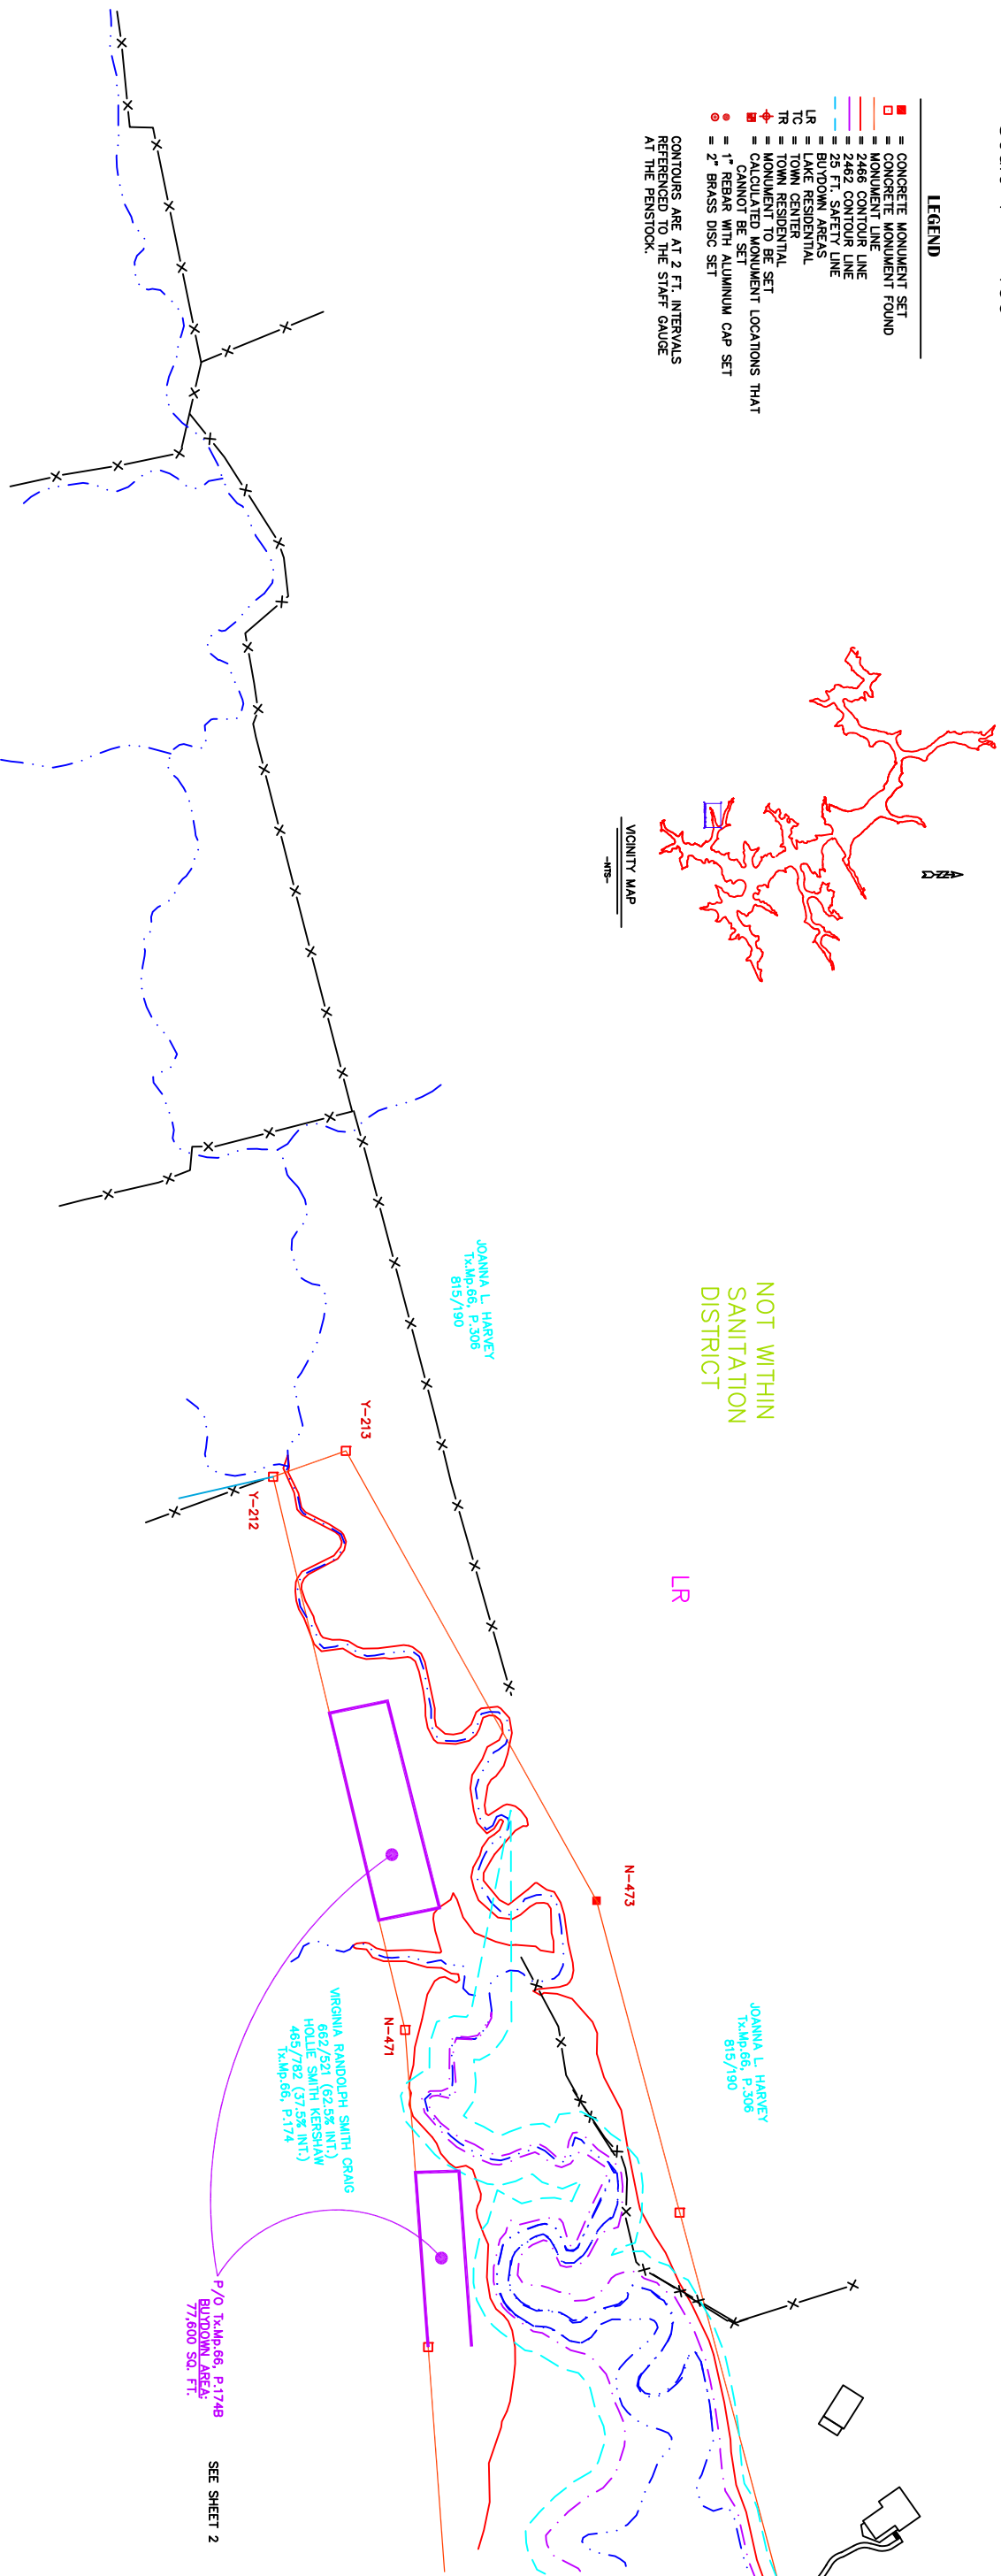

PENELEC CALLS

CONC.MON.NO.	BEARING	DISTANCE
N-470	S 88° 24' W	1483.20 FT.
N-471	S 78° 10' W	709.14'
Y-212	N 12° 00' W	97.20 FT.
Y-213	N 59° 48' E	655.20 FT.
N-473	N 73° 48' E	1359.50 FT.

SURVEY CALLS

CONC.MON.	BEARING	DISTANCE
N470-N471	S 85°50' W	1482.74'
N471-Y212	S 76°34' W	709.14'
Y212-Y213	N 19°36' W	96.41'
Y213-N473	N 60°52' E	642.28'
N473-N474	N 75°03' E	1359.61'

COORDINATE SCHEDULE

Mon.	North	East
N473	663191.07	657301.54
Y213	662878.33	656740.58
Y212	662787.51	656772.92
N471	662952.19	657462.68

- DEEP CREEK LAKE SURVEY DATA
- HORIZONTAL DATUM = LAIBERT NAD 83 DATUM
NAD 83 DATUM FIELD OBSERVATION COMBINED SCALE FACTOR
COMBINED SCALE FACTOR = GRID SCALE FACTOR X ELEVATION SCALE FACTOR
APPROXIMATE COMBINED SCALE FACTOR = 0.99989
 - VERTICAL DATUM = LAKE DATUM
LAKE DATUM = NAVD 88 DATUM - 1.90 FT.

© COPYRIGHT - 2002 BY
MORGAN C. FRANCE, L.S., P.E.
ALL RIGHTS RESERVED

DRAWN BY: SUSAN N. EVANS PERANDI and MARGARET A. JORDAN	APPROVED BY: MORGAN C. FRANCE
DATE: PAWN RUN 12/3/00	PROJ. NO. 7/07/00 at 11:15
123 C:\DATA\VP\PROJECTS\DCQ2000\PAWN RUN	

REVISIONS	7/17/00
	11/27/01

Prepared For:
DEPT. OF GEN. SERVICES - REAL ESTATE
STATE OF MARYLAND
300 West Preston Street, Room 601
Baltimore, Maryland 21201

Prepared By:
MORGAN C. FRANCE, L.S., P.E.
10 North Third Street
Oakland, Maryland 21550
(301) 334-2305

PROJECT
DEEP CREEK PROJECT
BUY DOWN SURVEY

SHT. NAME
DRAWING 3, PAWN RUN COVE

SHT. NO.
3