


LEGEND

- CONCRETE MONUMENT SET
- MONUMENT FOUND
- CONCRETE MONUMENT FOUND
- MONUMENT LINE
- 2488 CONTOUR LINE
- 2462 CONTOUR LINE
- 256 CONTOUR LINE
- BUDDOWN AREAS
- LR LAKE RESIDENTIAL
- TC TOWN CENTER
- TR TOWN RESIDENTIAL
- MONUMENT TO BE SET
- CALCULATED MONUMENT LOCATIONS THAT CANNOT BE SET
- 1" REBAR WITH ALUMINUM CAP SET
- 2" BRASS DISC SET

CONTOURS ARE AT 2 FT. INTERVALS REFERENCED TO THE STAFF GAUGE AT THE PENSTOCK.

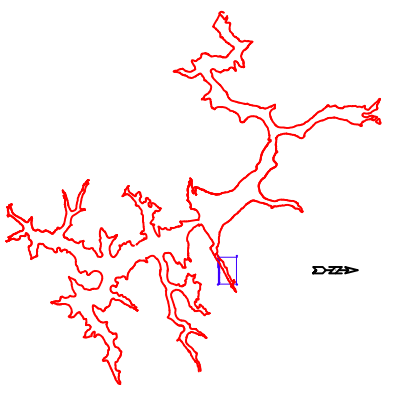

NEIGHBOR MAP

COORDINATE SCHEDULE

Mon.	North	East
N293	680832.67	664807.38
N659	681463.61	666077.55
N85	681529.50	666054.84
N301	681233.28	666841.62
N652	681688.03	666803.12
N653	682076.51	666898.67
N656	681968.23	667234.60
N296	682036.72	667509.14
N81	681749.38	667618.82
M202	680780.27	664846.71

DEEP CREEK LAKE SURVEY DATA

1. HORIZONTAL DATUM
HORIZONTAL DATUM = LAMBERT NAD 83 DATUM
NAO 83 DATUM = FIELD OBSERVATION X COMBINED SCALE FACTOR
COMBINED SCALE FACTOR = GRID SCALE FACTOR X ELEVATION SCALE FACTOR
APPROXIMATE COMBINED SCALE FACTOR = 0.99989
2. VERTICAL DATUM
VERTICAL DATUM = LAKE DATUM
LAKE DATUM = NAVD 88 DATUM - 1.80 FT.

DORL E. KLINE
574/751
Tx.Mp.59, P.503
SEE SHEET 4

NOT WITHIN
SANITATION
DISTRICT


LR

NOT WITHIN
SANITATION
DISTRICT

WITHIN
SANITATION
DISTRICT

LR

CARMEL COVE SUBDIVISION
Tx.Mp. 59, P. 540

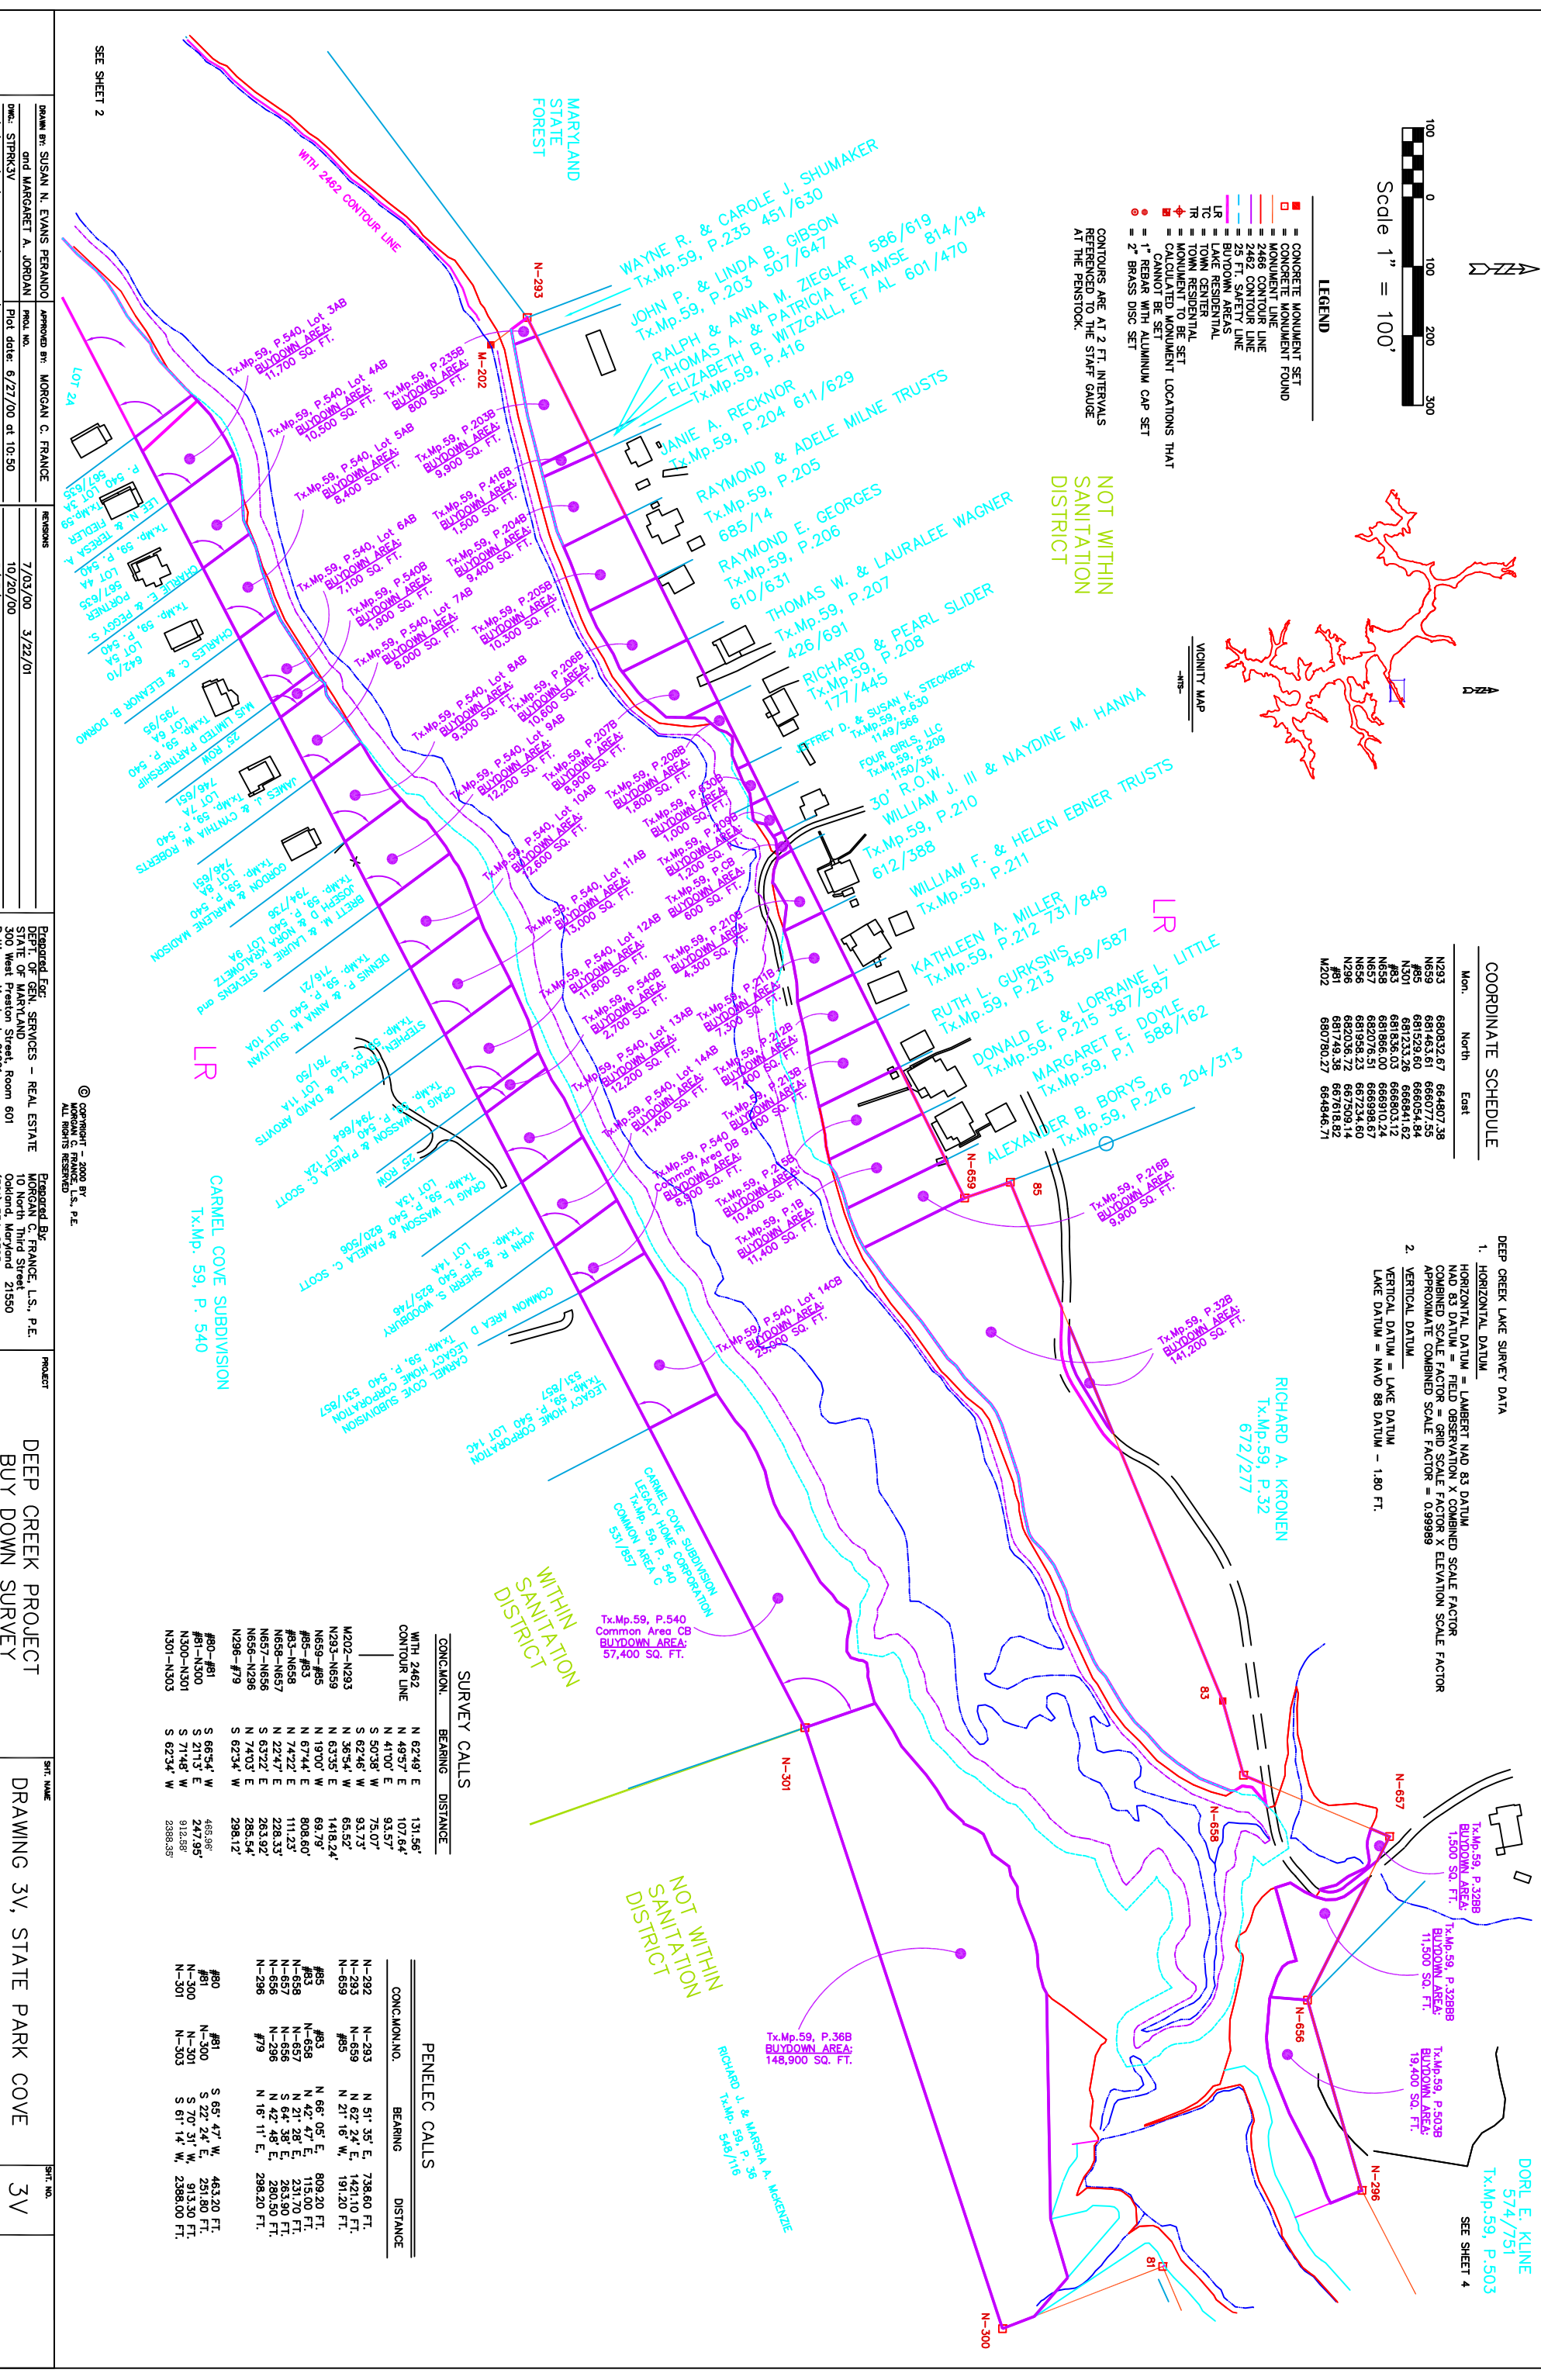

SURVEY CALLS

CONC. MON.	BEARING	DISTANCE
WITH 2462	N 62°49' E	131.56'
CONTOUR LINE	N 49°57' E	107.64'
	N 41°00' E	93.07'
	S 50°38' W	75.07'
	S 62°46' W	93.73'
	N 36°54' W	65.52'
M202-N293	N 19°00' W	68.79'
N659-N85	N 67°44' E	808.60'
N83-N85	N 74°22' E	111.23'
N658-N657	N 22°17' E	228.33'
N657-N656	S 63°22' E	283.92'
N656-N296	N 74°03' E	283.54'
N296-N79	S 62°34' W	298.12'
N80-N81	S 66°54' W	463.96'
N81-N300	S 21°13' E	247.95'
N300-N301	S 71°48' W	912.88'
N301-N303	S 62°34' W	2388.38'

PENELEC CALLS

CONC. MON. NO.	BEARING	DISTANCE
N-292	N 51° 35' E	738.60 FT.
N-293	N 62° 24' E	421.10 FT.
N-294	N 21° 16' W	191.20 FT.
N-295	N 66° 05' E	809.20 FT.
N-296	N 42° 47' E	115.00 FT.
N-658	N 21° 28' E	231.70 FT.
N-657	S 64° 38' E	263.90 FT.
N-656	N 42° 48' E	280.50 FT.
N-296	N 16° 11' E	298.20 FT.
N-296	S 65° 47' W	463.20 FT.
N-300	S 22° 24' E	251.80 FT.
N-301	S 70° 31' W	913.30 FT.
N-303	S 61° 14' W	2388.00 FT.

DRAWING 3V, STATE PARK COVE DEEP CREEK PROJECT BUY DOWN SURVEY	PROJECT MORGAN C. FRANCE, L.S., P.E. 10 North Third Street Oakland, Maryland 21550 (301) 334-2305	PREPARED FOR: REAL ESTATE SERVICES - REAL ESTATE DEPT. OF GEN. SERVICES 300 West Preston Street, Room 601 Baltimore, Maryland 21201	REVISIONS 7/03/00 3/22/01 10/20/00 3/07/01	DRAWING NO. 3V
--	---	---	--	-------------------

© COPYRIGHT - 2000 BY MORGAN C. FRANCE, L.S., P.E. ALL RIGHTS RESERVED

SEE SHEET 2