


LEGEND

- CONCRETE MONUMENT SET
 - CONCRETE MONUMENT FOUND
 - MONUMENT LINE
 - 2466 CONTOUR LINE
 - 2462 CONTOUR LINE
 - 25 FT. SAFETY LINE
 - BUTDOWN AREAS
 - LR LAKE RESIDENTIAL
 - TR TOWN RESIDENTIAL
 - TC TOWN RESIDENTIAL
 - MONUMENT TO BE SET
 - CALCULATED MONUMENT LOCATIONS THAT CANNOT BE SET
 - 1" REBAR WITH ALUMINIUM CAP SET
 - 2" BRASS DISC SET
- CONTOURS ARE AT 2 FT. INTERVALS REFERENCED TO THE STAFF GAUGE AT THE PENSTOCK.

VICINITY MAP
-MS-

- DEEP CREEK LAKE SURVEY DATA
- HORIZONTAL DATUM
HORIZONTAL DATUM = LAMBERT MAD 83 DATUM
MAD 83 DATUM = FIELD OBSERVATION X COMBINED SCALE FACTOR
COMBINED SCALE FACTOR = GRID SCALE FACTOR X ELEVATION SCALE FACTOR
APPROXIMATE COMBINED SCALE FACTOR = 0.99899
 - VERTICAL DATUM
VERTICAL DATUM = LAKE DATUM
LAKE DATUM = NAVD 88 DATUM - 1.80 FT.

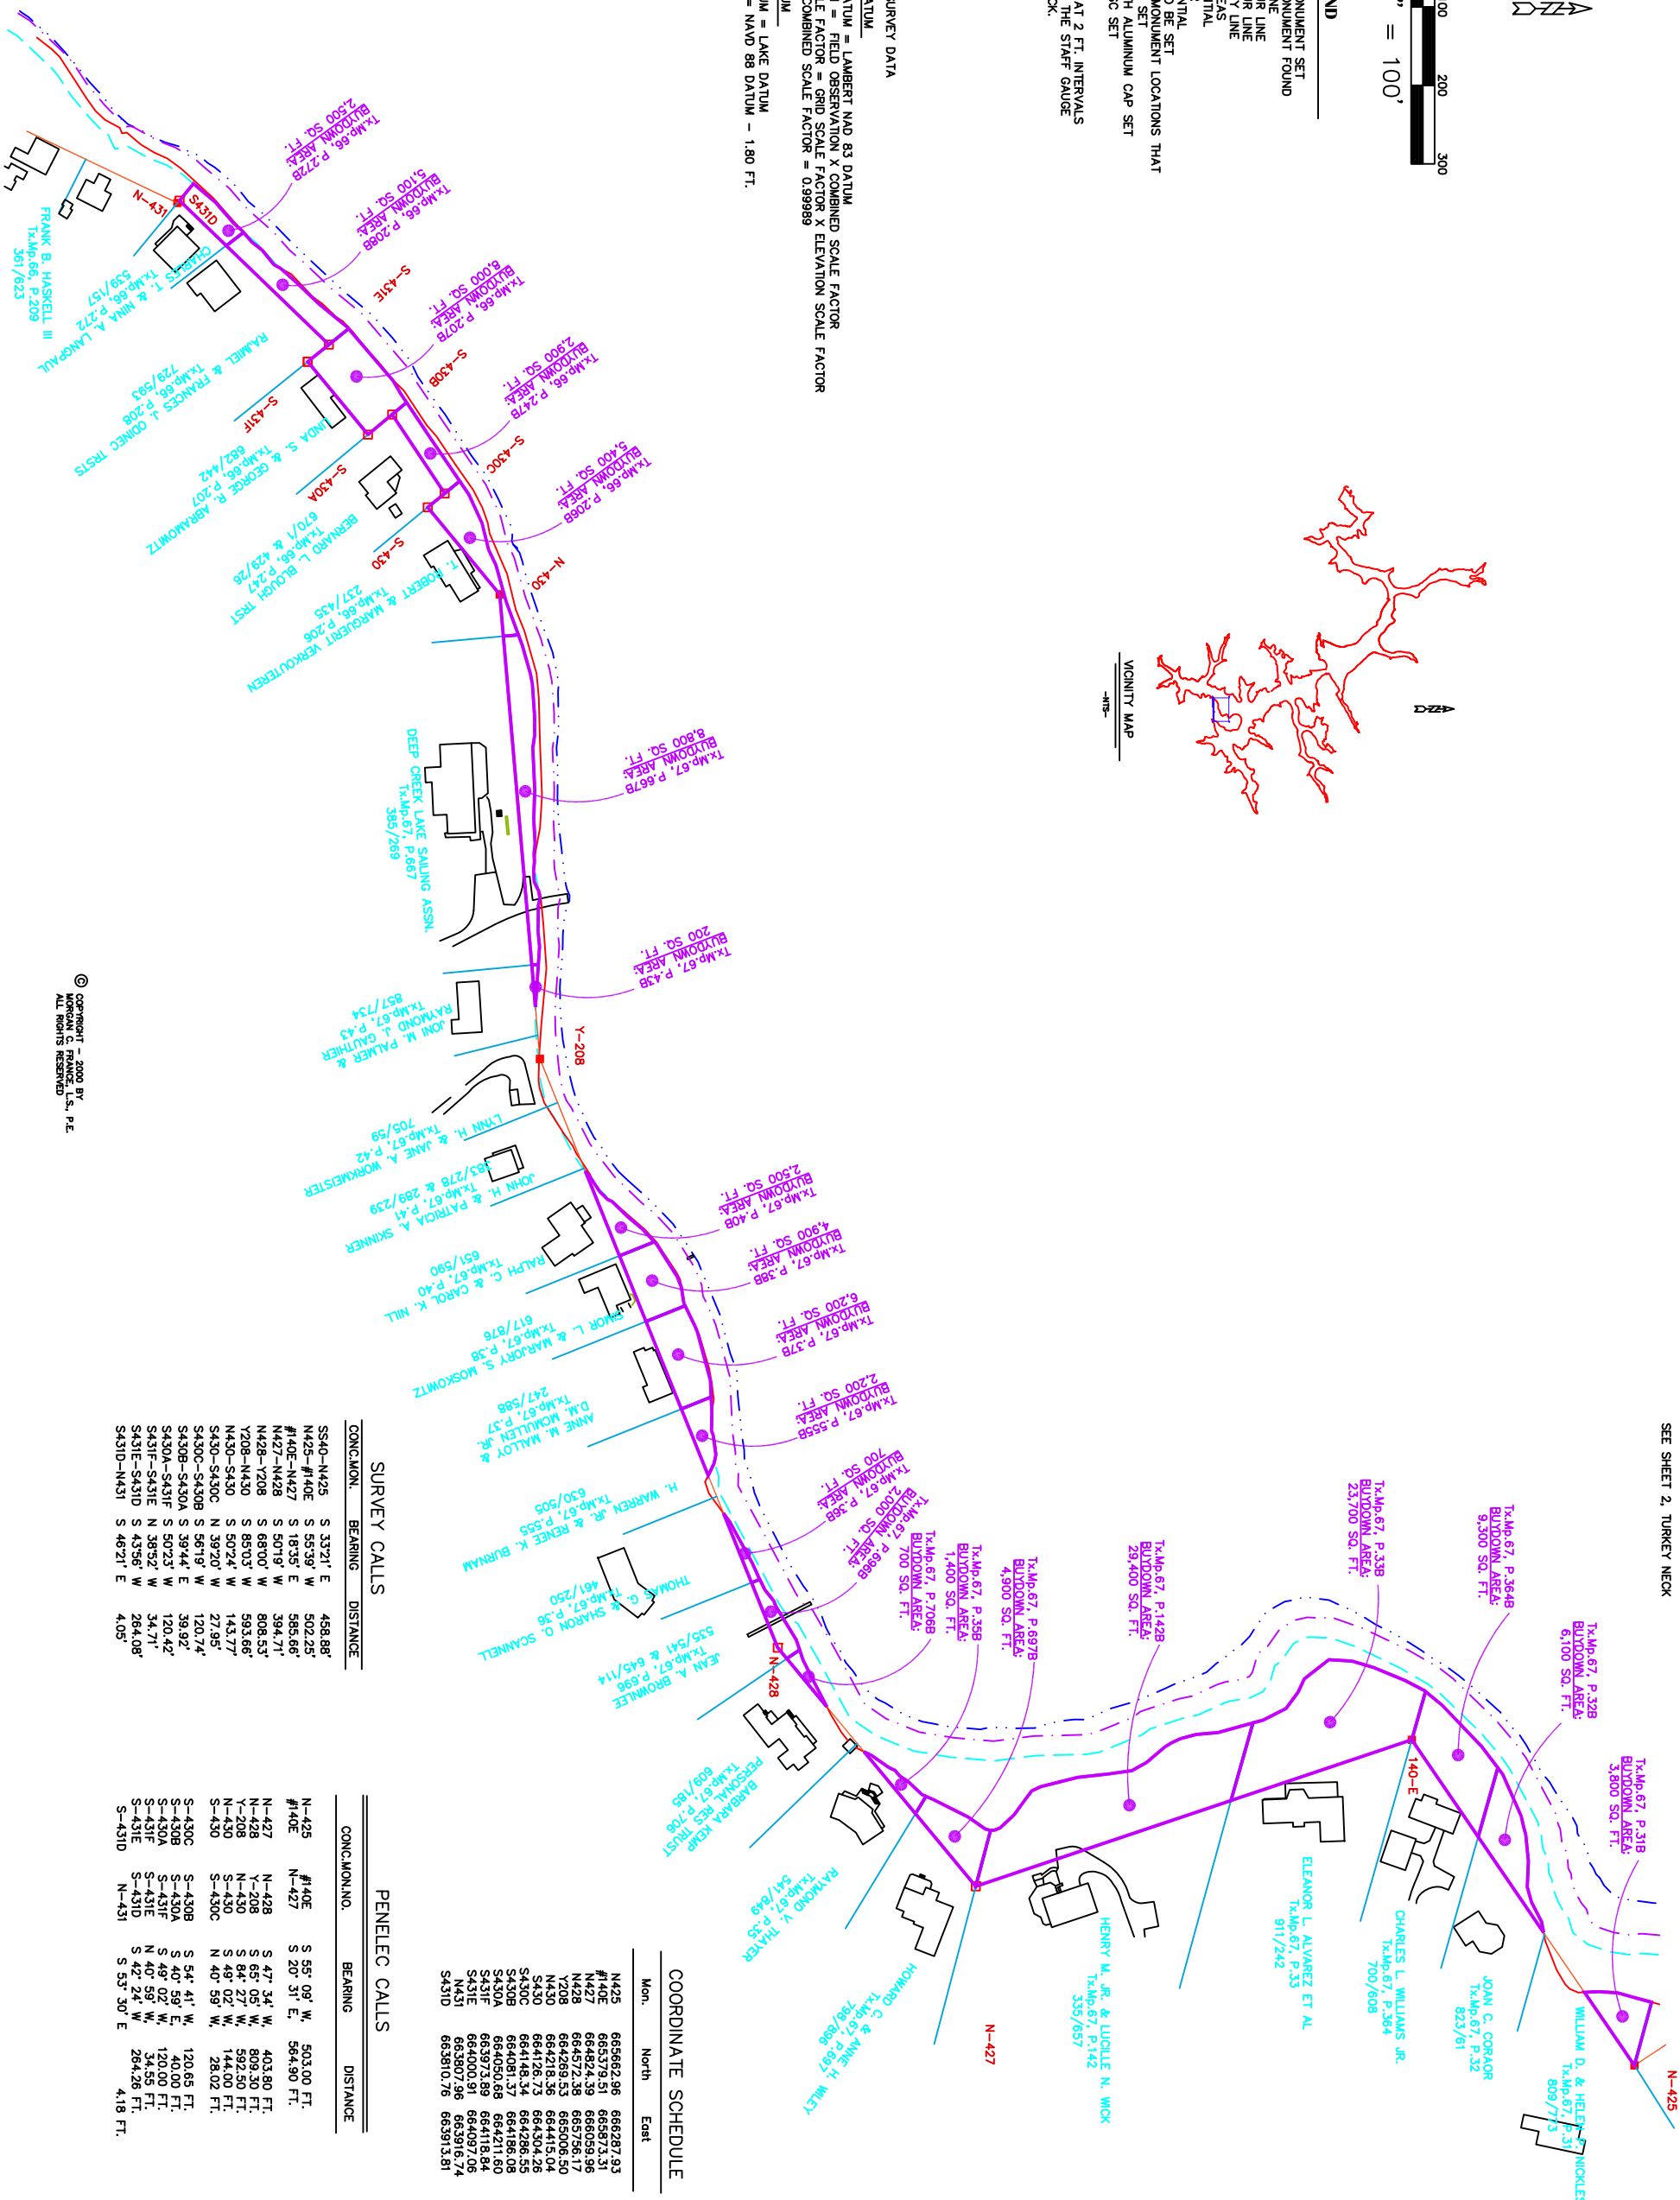

COORDINATE SCHEDULE

Mon.	North	East
N425	665682.96	665287.93
#140E	665376.51	665673.31
N427	664874.39	665058.96
N428	664572.38	665758.17
Y208	664289.53	665008.50
N430	664218.36	664415.04
S430C	664126.73	664304.26
S430B	664148.34	664286.55
S430A	664081.37	664286.08
S430A	664050.88	664271.80
S431E	663973.89	664102.64
S431E	663973.89	664102.64
N431	663907.96	663916.74
S431D	663810.76	663913.81

SURVEY CALLS

CONC.MON.	BEARING	DISTANCE
S540-N425	S 33°21' E	458.88
N425-#140E	S 55°39' W	502.25
#140E-N427	S 18°35' E	585.66
N427-N428	S 50°19' W	394.71
N428-Y208	S 68°00' W	808.53
Y208-N430	S 85°03' W	893.66
N430-S430C	S 50°24' W	143.77
S430C-S430B	N 39°20' W	27.95
S430B-S430A	S 56°19' W	120.74
S430A-S431E	S 39°44' E	39.92
S431E-S431D	S 50°23' W	120.42
S431D-S431E	N 38°52' W	34.71
S431E-S431D	S 43°56' W	264.08
S431D-N431	S 46°21' E	4.05

PENELEC CALLS

CONC.MON.NO.	BEARING	DISTANCE
N-425	S 55° 09' W.	503.00 FT.
#140E	S 20° 31' E.	564.90 FT.
N-427	S 47° 34' W.	403.80 FT.
N-428	S 68° 04' W.	809.50 FT.
Y-208	S 84° 27' W.	892.50 FT.
N-430	S 49° 02' W.	144.00 FT.
S-430C	N 40° 59' W.	28.02 FT.
S-430B	S 54° 41' W.	120.65 FT.
S-430A	S 40° 59' E.	40.00 FT.
S-431E	S 49° 02' W.	120.00 FT.
S-431E	N 40° 59' W.	34.55 FT.
S-431E	S 42° 24' W.	264.26 FT.
S-431D	S 53° 30' E.	4.18 FT.

DESIGN BY: SUSAN N. EVANS PERANDI and MARGARET A. JORDAN	APPROVED BY: MORGAN C. FRANCE	REVISIONS	DATE
DATE: TRK/TKI	PILOT DATE: 7/05/00 at 11:00	6/14/01	6/22/01
123\CV\DATA\PROJECTS\DL2000\TRK/TKI		9/20/01	

Prepared For: DEPT. OF GEN. SERVICES - REAL ESTATE STATE OF MARYLAND 300 West Preston Street, Room 601 Baltimore, Maryland 21201	Prepared By: MORGAN C. FRANCE, L.S., P.E. 10 North Third Street Oakland, Maryland 21550 (301) 334-2305
---	---

PROJECT: DEEP CREEK PROJECT BUY DOWN SURVEY	SHEET NAME: DRAWING 1, TURKEY NECK	SHEET NO.: 1
--	------------------------------------	--------------

SEE SHEET 5, DEEP CREEK COVE

© COPYRIGHT - 2008 BY
MORGAN C. FRANCE, L.S., P.E.
ALL RIGHTS RESERVED