




DEEP CREEK LAKE SURVEY DATA

- 1. HORIZONTAL DATUM
HORIZONTAL DATUM = LAMBERT NAD 83 DATUM
NAD 83 DATUM = FIELD OBSERVATION X COMBINED SCALE FACTOR
COMBINED SCALE FACTOR = GRID SCALE FACTOR X ELEVATION SCALE FACTOR
APPROXIMATE COMBINED SCALE FACTOR = 0.99989
- 2. VERTICAL DATUM
VERTICAL DATUM = LAKE DATUM
LAKE DATUM = NAD 88 DATUM - 1.80 FT.

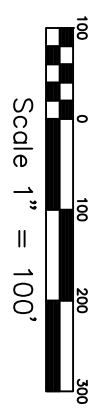

- LEGEND**
- CONCRETE MONUMENT SET
 - CONCRETE MONUMENT FOUND
 - MONUMENT LINE
 - 2486 CONTOUR LINE
 - 2495 CONTOUR LINE
 - 2504 CONTOUR LINE
 - 25 FT. SAFETY LINE
 - BUYDOWN AREAS
 - LAKE RESIDENTIAL
 - TR = TOWN RESIDENTIAL
 - MONUMENT TO BE SET
 - CALCULATED MONUMENT LOCATIONS THAT CANNOT BE SET
 - 1" REBAR WITH ALUMINUM CAP SET
 - 2" BRASS DISC SET

CONTOURS ARE AT 2 FT. INTERVALS REFERENCED TO THE STAFF GAUGE AT THE PENSTOCK.

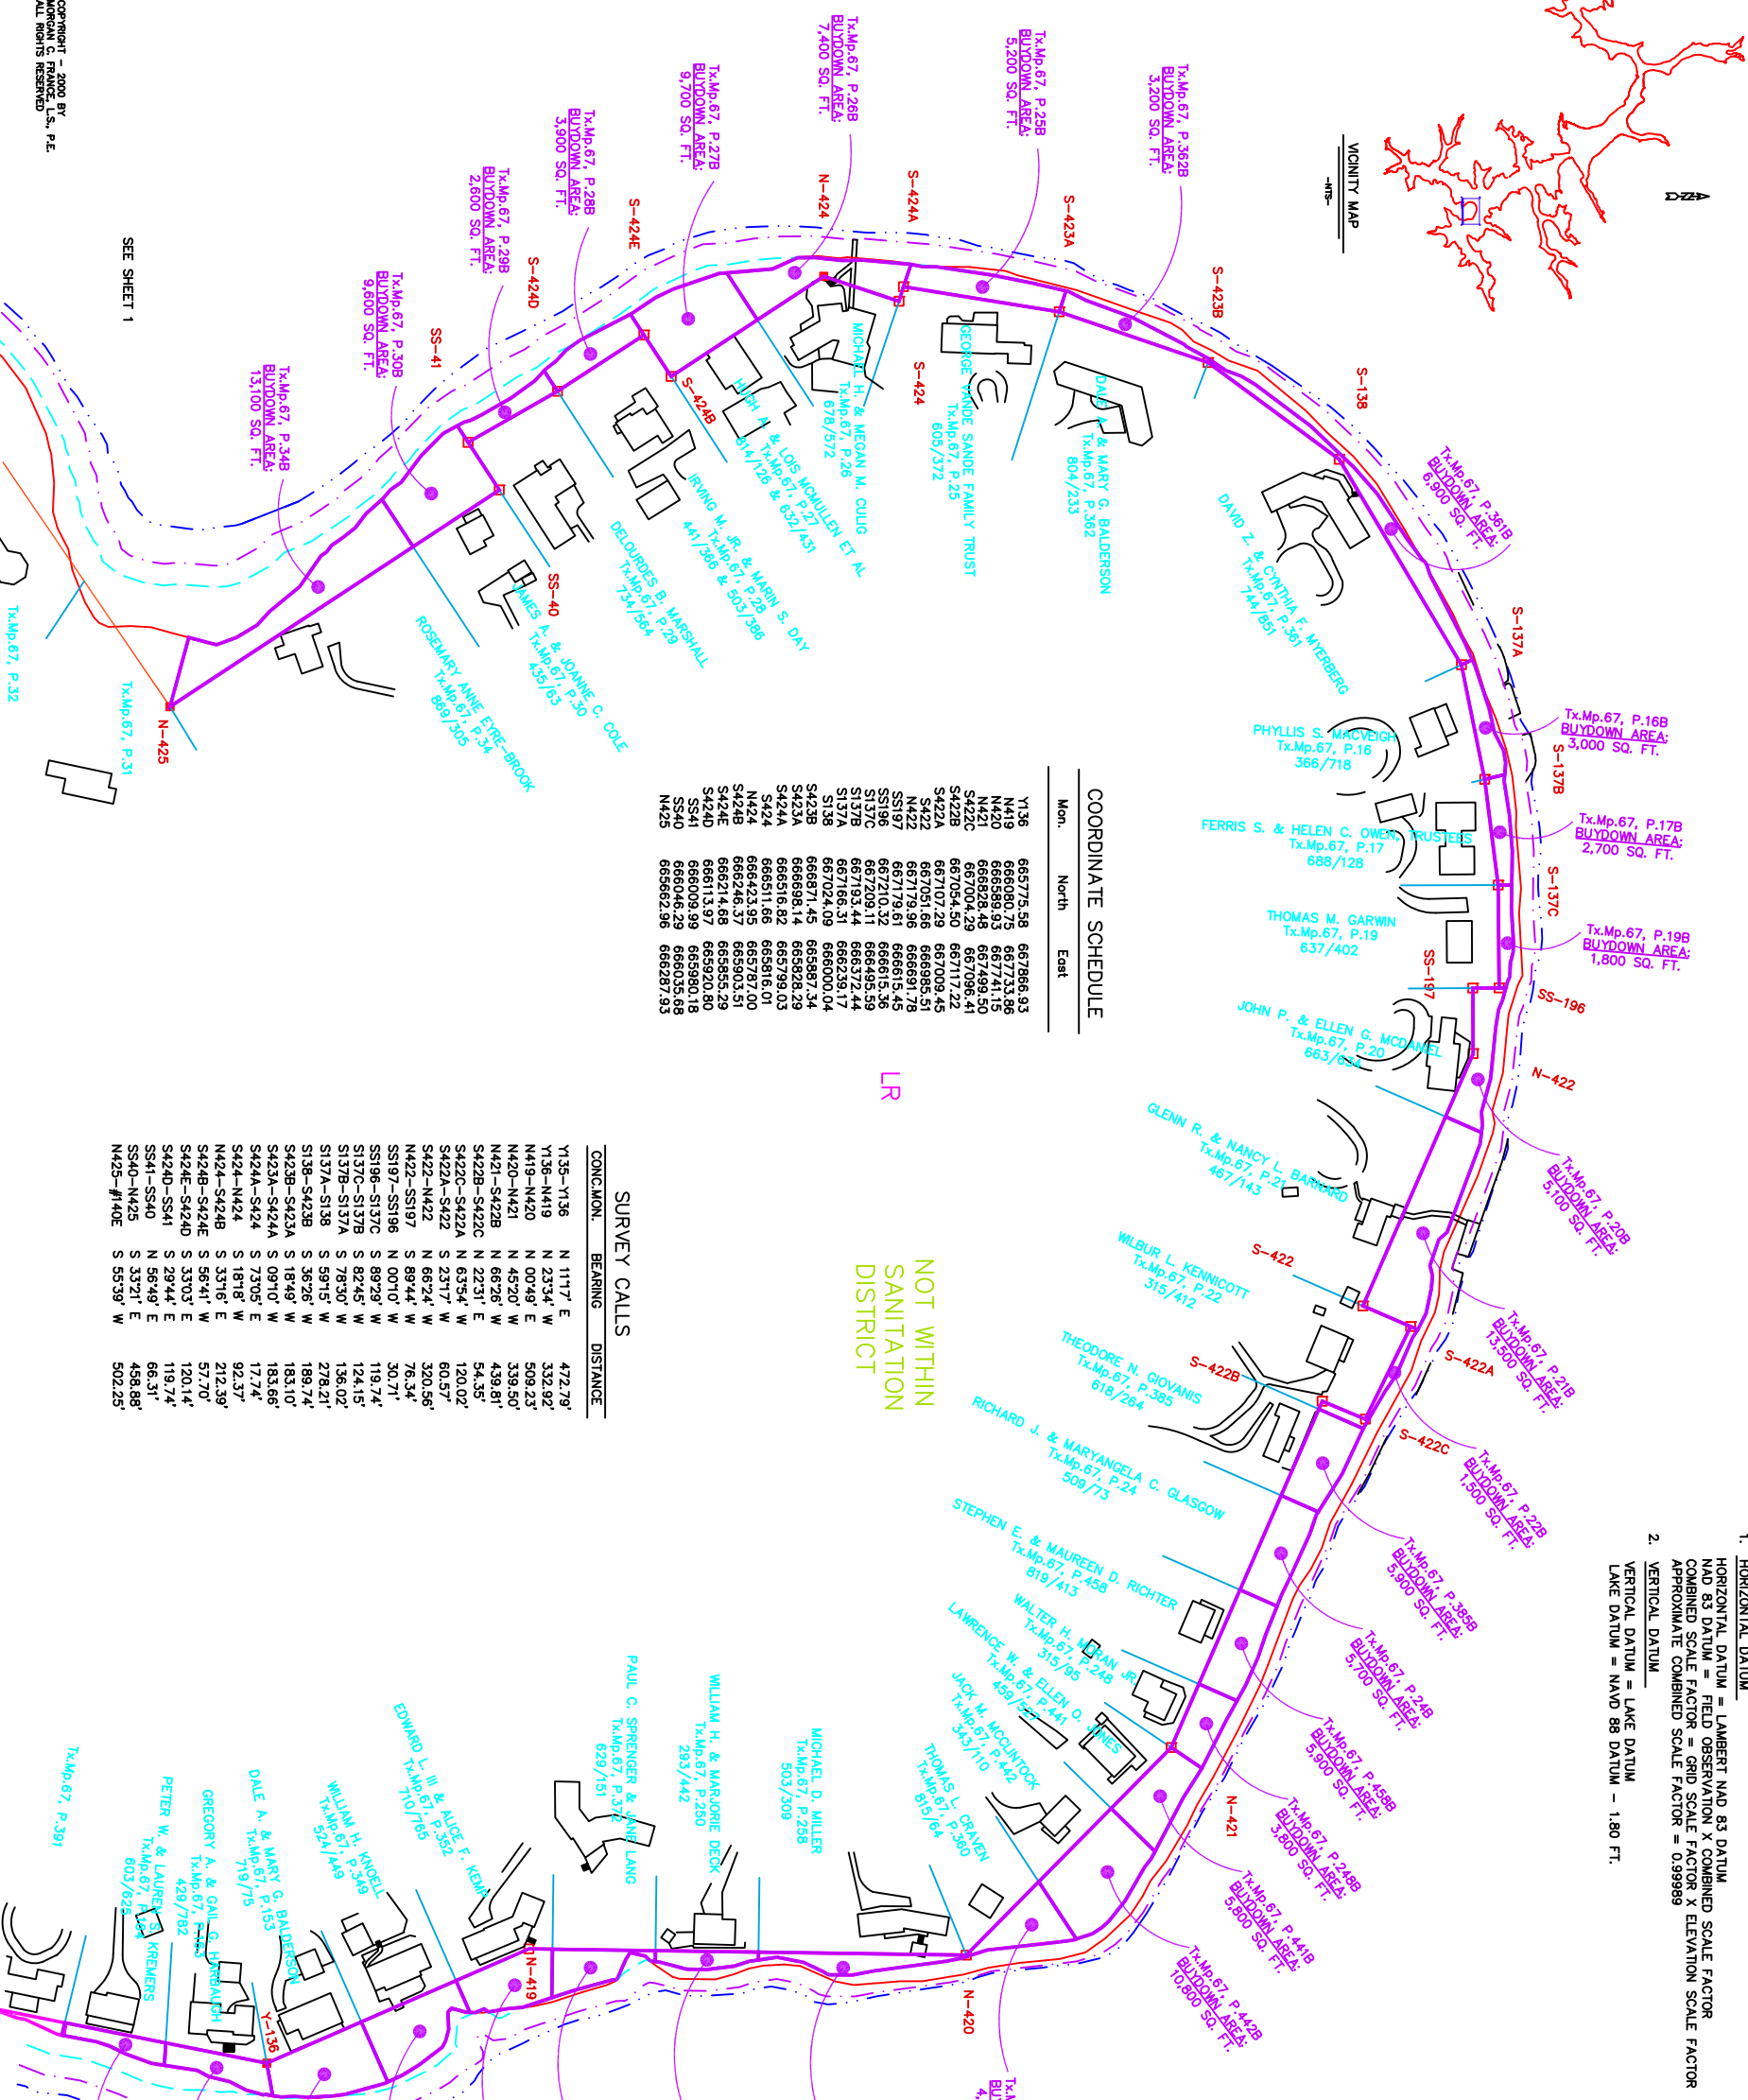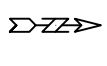

COORDINATE SCHEDULE

Mon.	North	East
Y136	665773.58	667866.93
N419	668000.75	667733.86
N421	666828.48	667489.50
S422C	667004.29	667096.41
S422B	667054.50	667117.22
S422A	667107.29	667009.45
N422	667051.66	666985.51
N424	667179.96	666691.78
SS197	667179.61	666615.49
SS196	667203.32	666613.58
S137B	667193.44	666372.44
S137A	667166.31	666239.17
S138	667024.09	666000.04
S423B	666987.14	665887.34
S423A	666988.14	665828.29
S424	666511.66	665816.01
S424B	666423.95	665797.00
S424E	666246.37	665903.51
S424D	666113.97	665920.80
SS41	666009.99	665980.18
SS40	665862.92	665835.93
N425	665662.92	665629.13

SURVEY CALLS

CONC. MON. NO.	BEARING	DISTANCE
Y136-N136	N 1117' E	472.79'
Y136-N419	N 2334' W	332.92'
N419-N421	N 0049' E	509.23'
N420-N421	N 4520' W	339.50'
N421-S422B	N 6626' W	439.81'
S422B-S422C	N 2231' E	54.35'
S422C-S422A	N 6354' W	120.02'
S422A-S422	S 2317' W	60.57'
S422-N422	N 6624' W	320.56'
N422-SS197	S 8944' W	76.34'
SS197-SS196	N 0010' W	30.71'
SS196-S137B	S 8929' W	119.74'
S137C-S137B	S 8245' W	124.15'
S137B-S137A	S 7830' W	136.02'
S137A-S138	S 5915' W	278.21'
S138-S423B	S 3627' W	189.74'
S423B-S423A	S 1849' W	183.10'
S423A-S424A	S 0910' W	183.66'
S424A-S424	S 7305' E	17.74'
S424-N424	S 1818' W	92.37'
N424-S424B	S 3316' E	212.39'
S424B-S424E	S 5641' W	57.70'
S424E-S424D	S 3303' E	120.14'
S424D-SS41	S 2844' E	119.74'
SS41-SS40	N 5649' E	66.31'
SS40-N425	S 3521' E	458.88'
N425-#140E	S 5539' W	502.25'

PENELEC CALLS

CONC. MON. NO.	BEARING	DISTANCE
Y-135	N 10' 15" E	477.60 FT.
Y-136	N 25' 13" W	317.50 FT.
N-419	N 00' 04" W	520.70 FT.
N-420	N 48' 20" W	337.60 FT.
N-421	N 67' 34" W	441.00 FT.
S-422B	N 23' 44" E	55.14 FT.
S-422C	N 63' 23" W	120.15 FT.
S-422A	S 23' 44" W	60.33 FT.
S-422	N 67' 34" W	320.20 FT.
SS-197	S 89' 42" W	76.00 FT.
SS-196	N 00' 18" W	30.67 FT.
SS-197C	S 89' 28" W	120.00 FT.
S-137B	S 82' 49" W	124.10 FT.
S-137A	S 78' 53" W	136.05 FT.
S-138	S 36' 27" W	230.23 FT.
S-423B	S 19' 15" W	182.95 FT.
S-423A	S 09' 22" W	183.33 FT.
S-424	S 71' 27" E	17.51 FT.
S-424A	S 17' 25" E	92.40 FT.
N-424	S 34' 48" E	121.40 FT.
N-424B	S 56' 51" E	128.00 FT.
S-424E	S 32' 41" E	120.05 FT.
S-424D	S 29' 29" E	120.15 FT.
SS-41	N 56' 57" E	66.20 FT.
SS-40	S 34' 48" E	460.20 FT.
#140E	S 55' 09" W	503.00 FT.

<p>DRAWN BY: SUSAN N. EVANS PERANDI and MARGARET A. JORDAN CHK: TRKYKWX 1233 C:\DATA\PROJECTS\DJC2000\TRKYKWX</p>	<p>APPROVED BY: MORGAN C. FRANCE PROJ. NO. 6/06/01 PLOT DATE: 7/05/00 at 10:15 6/13/01</p>	<p>REVISIONS</p>	<p>Expanded For DEPT. OF GEN. SERVICES - REAL ESTATE STATE OF MARYLAND 300 West Preston Street, Room 601 Baltimore, Maryland 21201</p>	<p>Prepared By MORGAN C. FRANCE, L.S., P.E. 10 North Third Street Oakland, Maryland 21550 (301) 334-2305</p>	<p>PROJECT DEEP CREEK PROJECT BUY DOWN SURVEY</p>	<p>SHT. NAME DRAWING 2, TURKEY NECK</p>	<p>SHT. NO. 2</p>
---	--	------------------	--	--	---	---	-----------------------

© COPYRIGHT - 2000 BY
MORGAN C. FRANCE, L.S., P.E.
ALL RIGHTS RESERVED

SEE SHEET 1

SEE SHEET 3