
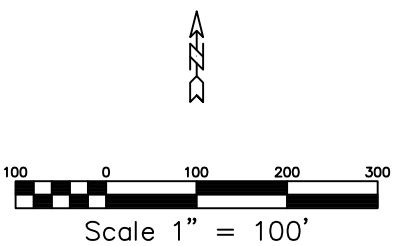



SEE SHEET 3, TURKEY NECK

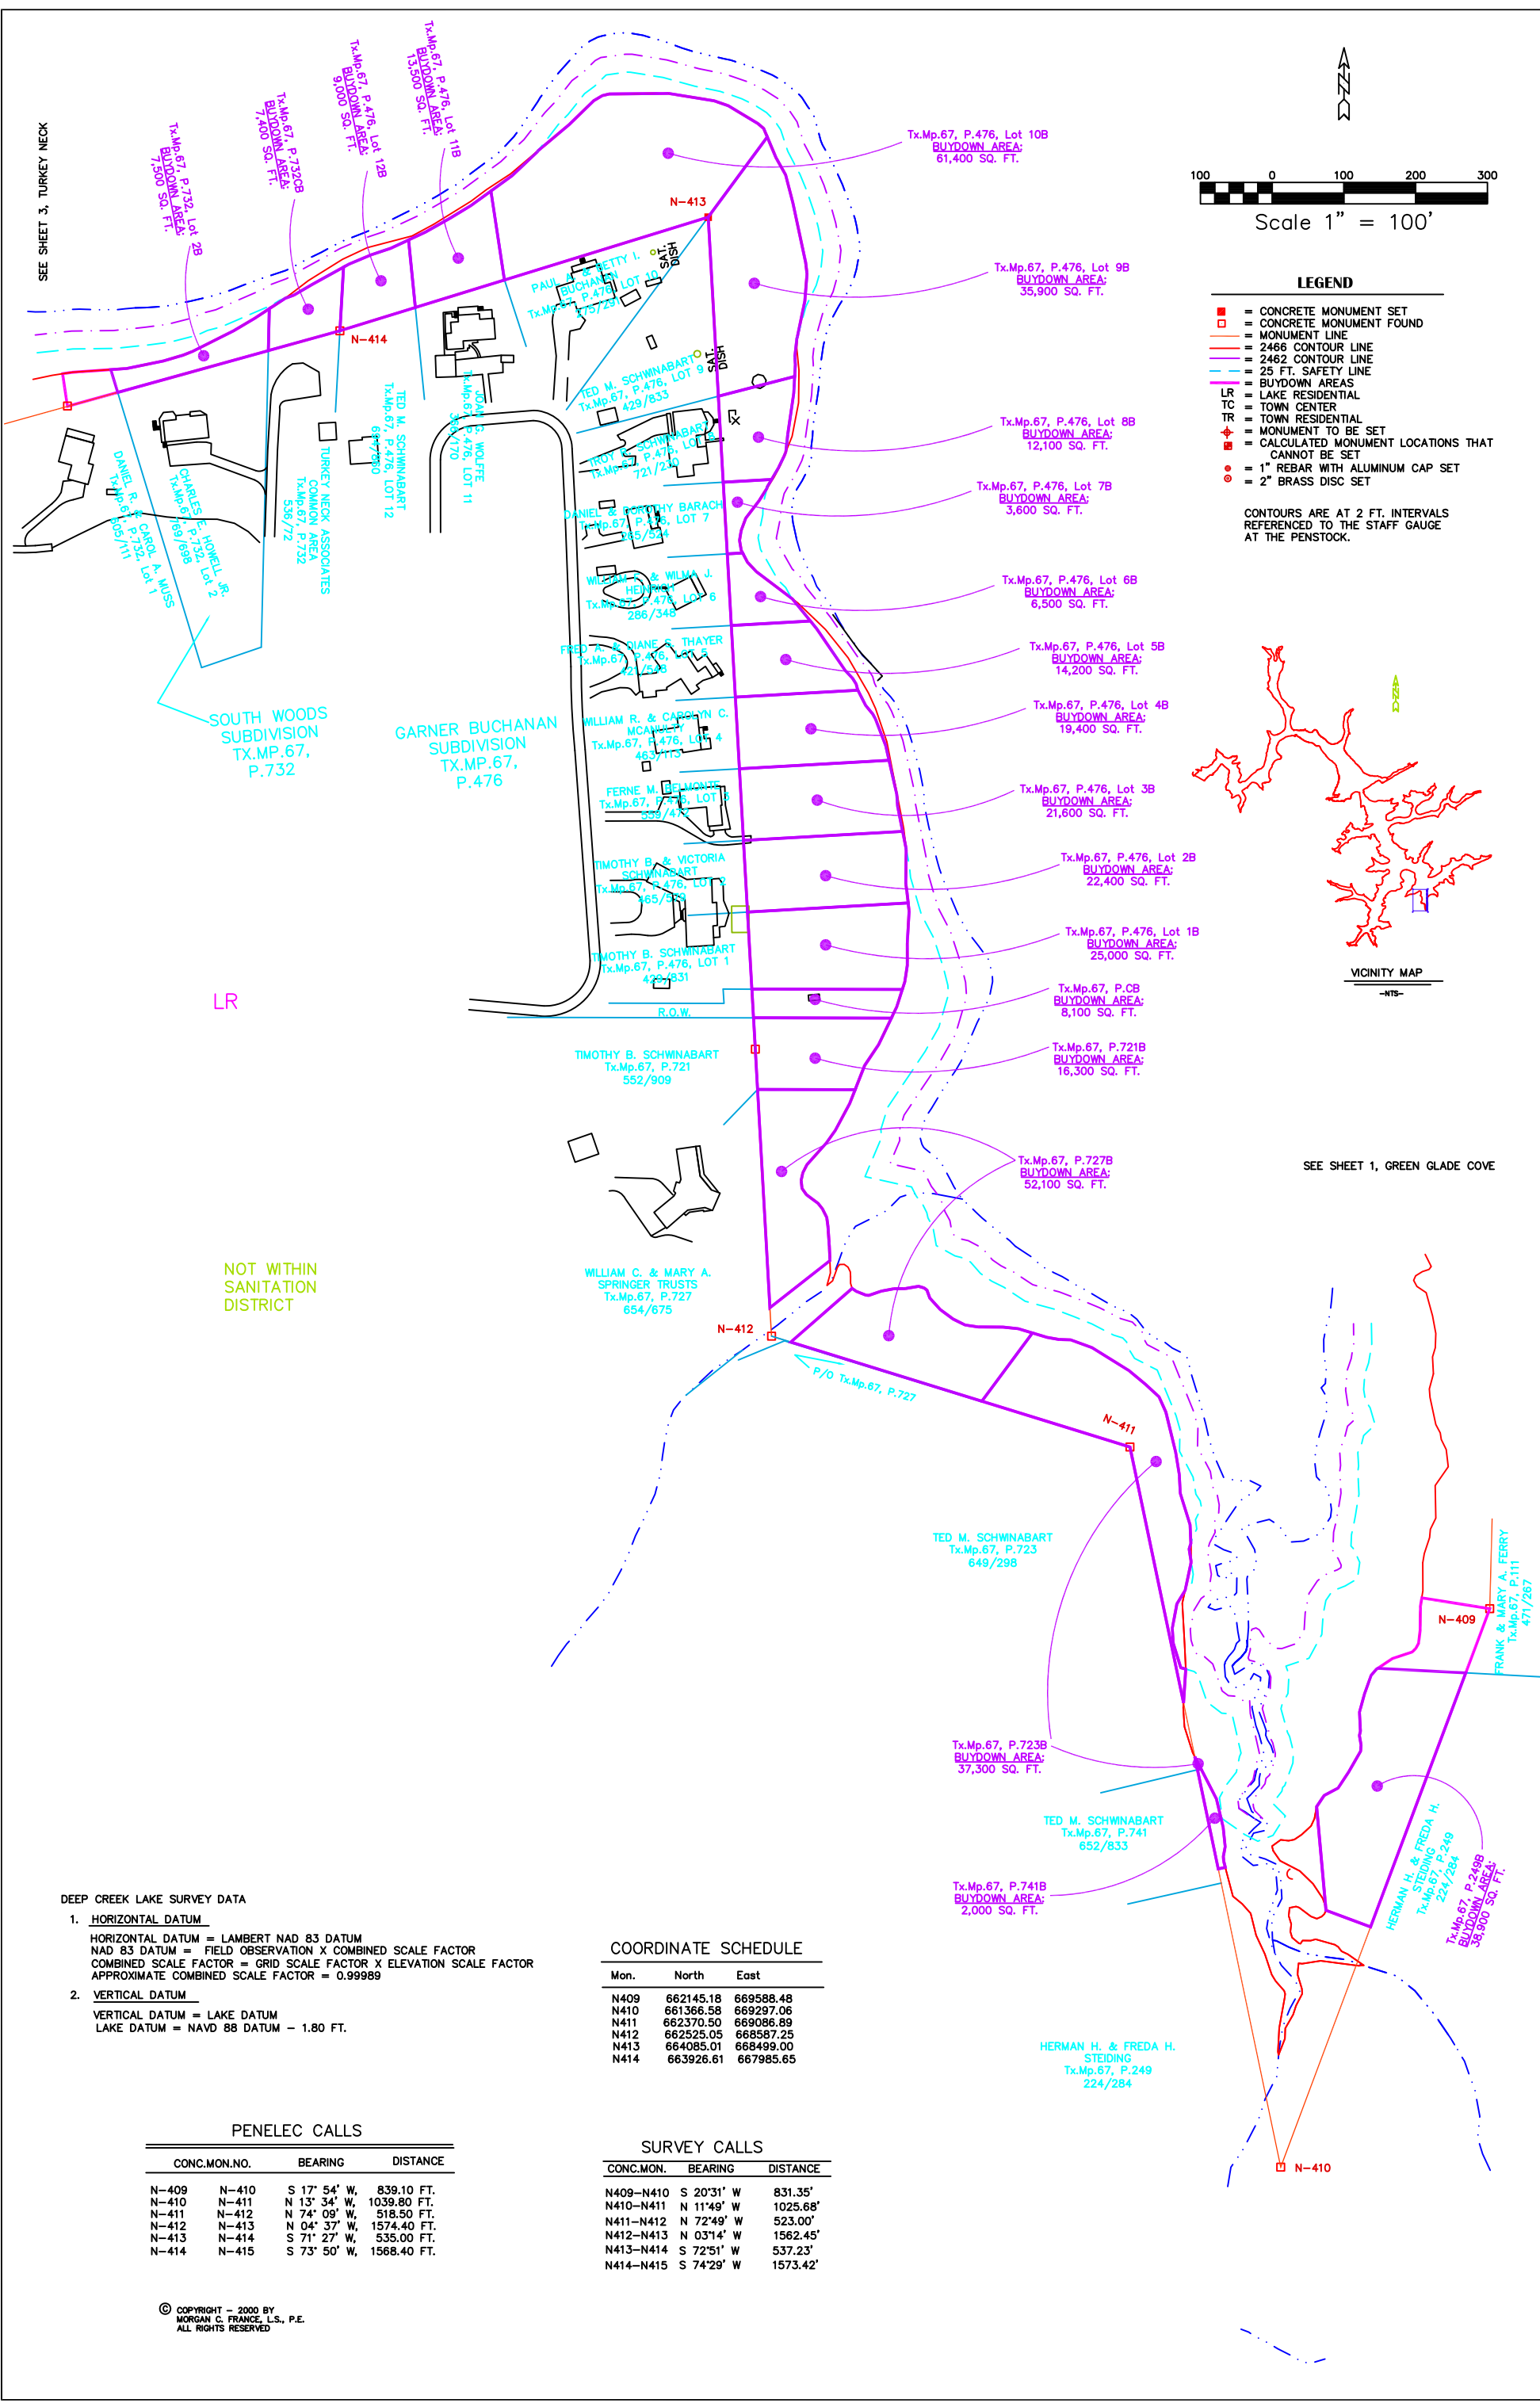

LEGEND

- = CONCRETE MONUMENT SET
- = CONCRETE MONUMENT FOUND
- = MONUMENT LINE
- = 2466 CONTOUR LINE
- = 2462 CONTOUR LINE
- = 25 FT. SAFETY LINE
- = BUYDOWN AREAS
- LR = LAKE RESIDENTIAL
- TC = TOWN CENTER
- TR = TOWN RESIDENTIAL
- ◻ = MONUMENT TO BE SET
- ◻ = CALCULATED MONUMENT LOCATIONS THAT CANNOT BE SET
- = 1" REBAR WITH ALUMINUM CAP SET
- = 2" BRASS DISC SET

CONTOURS ARE AT 2 FT. INTERVALS REFERENCED TO THE STAFF GAUGE AT THE PENSTOCK.

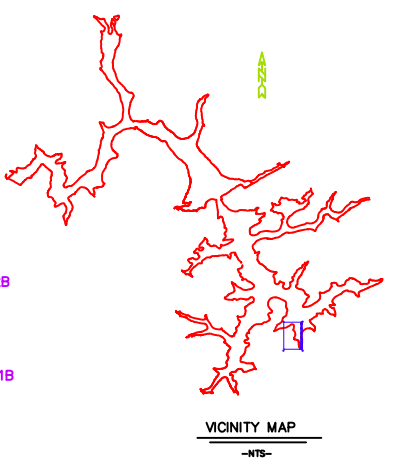

SEE SHEET 1, GREEN GLADE COVE

LR

NOT WITHIN SANITATION DISTRICT

DEEP CREEK LAKE SURVEY DATA

- HORIZONTAL DATUM**
 HORIZONTAL DATUM = LAMBERT NAD 83 DATUM
 NAD 83 DATUM = FIELD OBSERVATION X COMBINED SCALE FACTOR
 COMBINED SCALE FACTOR = GRID SCALE FACTOR X ELEVATION SCALE FACTOR
 APPROXIMATE COMBINED SCALE FACTOR = 0.99989
- VERTICAL DATUM**
 VERTICAL DATUM = LAKE DATUM
 LAKE DATUM = NAVD 88 DATUM - 1.80 FT.

COORDINATE SCHEDULE

Mon.	North	East
N409	662145.18	669588.48
N410	661366.58	669297.06
N411	662370.50	669086.89
N412	662525.05	668587.25
N413	664085.01	668499.00
N414	663926.61	667985.65

PENELEC CALLS

CONC.MON.NO.	BEARING	DISTANCE
N-409	N-410	S 17° 54' W, 839.10 FT.
N-410	N-411	N 13° 34' W, 1039.80 FT.
N-411	N-412	N 74° 09' W, 518.50 FT.
N-412	N-413	N 04° 37' W, 1574.40 FT.
N-413	N-414	S 71° 27' W, 535.00 FT.
N-414	N-415	S 73° 50' W, 1568.40 FT.

SURVEY CALLS

CONC.MON.	BEARING	DISTANCE
N409-N410	S 20°31' W	831.35'
N410-N411	N 11°49' W	1025.68'
N411-N412	N 72°49' W	523.00'
N412-N413	N 03°14' W	1562.45'
N413-N414	S 72°51' W	537.23'
N414-N415	S 74°29' W	1573.42'

SHT. NO.

4

SHT. NAME

DRAWING 4, TURKEY NECK

PROJECT

DEEP CREEK PROJECT BUY DOWN SURVEY

Created By

MORGAN C. FRANCE, L.S., P.E.
10001 Green Lane
Oakland, Maryland 21550
(301) 334-2305

Designed For

SERVICES - REAL ESTATE
OF GARY L. JORDAN
300 West Preston Street, Room 601
Baltimore, Maryland 21201

REVISIONS

7/06/00	
5/28/01	
5/30/01	

APPROVED BY:

MORGAN C. FRANCE
and MARGARET A. JORDAN
Title: TRKYNK4
Plot date: 7/04/00 at 1:00

DRAWN BY:

SUSAN N. EVANS PERANDI
and MARGARET A. JORDAN
Title: TRKYNK4
Plot date: 7/04/00 at 1:00

123\C:\DATA\PROJECTS\DCL2000\TRKYNK4