


DEEP CREEK LAKE SURVEY DATA

- HORIZONTAL DATUM  
 HORIZONTAL DATUM = LAMBERT NAD 83 DATUM  
 NAD 83 DATUM = FIELD OBSERVATION X COMBINED SCALE FACTOR  
 COMBINED SCALE FACTOR = GRID SCALE FACTOR X ELEVATION SCALE FACTOR  
 APPROXIMATE COMBINED SCALE FACTOR = 0.999899
- VERTICAL DATUM  
 VERTICAL DATUM = LAKE DATUM  
 LAKE DATUM = NAVD 88 DATUM - 1.80 FT.

- LEGEND**
- CONCRETE MONUMENT SET
  - CONCRETE MONUMENT FOUND
  - MONUMENT TO BE SET
  - 2466 CONTOUR LINE
  - 2462 CONTOUR LINE
  - 25 FT. SAFETY LINE
  - BUYDOWN AREAS
  - LR LAKE RESIDENTIAL
  - TR TOWN RESIDENTIAL
  - TC TOWN CENTER
  - MONUMENT TO BE SET
  - MONUMENT FOUND
  - MONUMENT BE SET
  - 1" REBAR WITH ALUMINUM CAP SET
  - 2" BRASS DISC SET
- CONTOURS ARE AT 2 FT. INTERVALS REFERENCED TO THE STAFF GAUGE AT THE PENSTOCK.

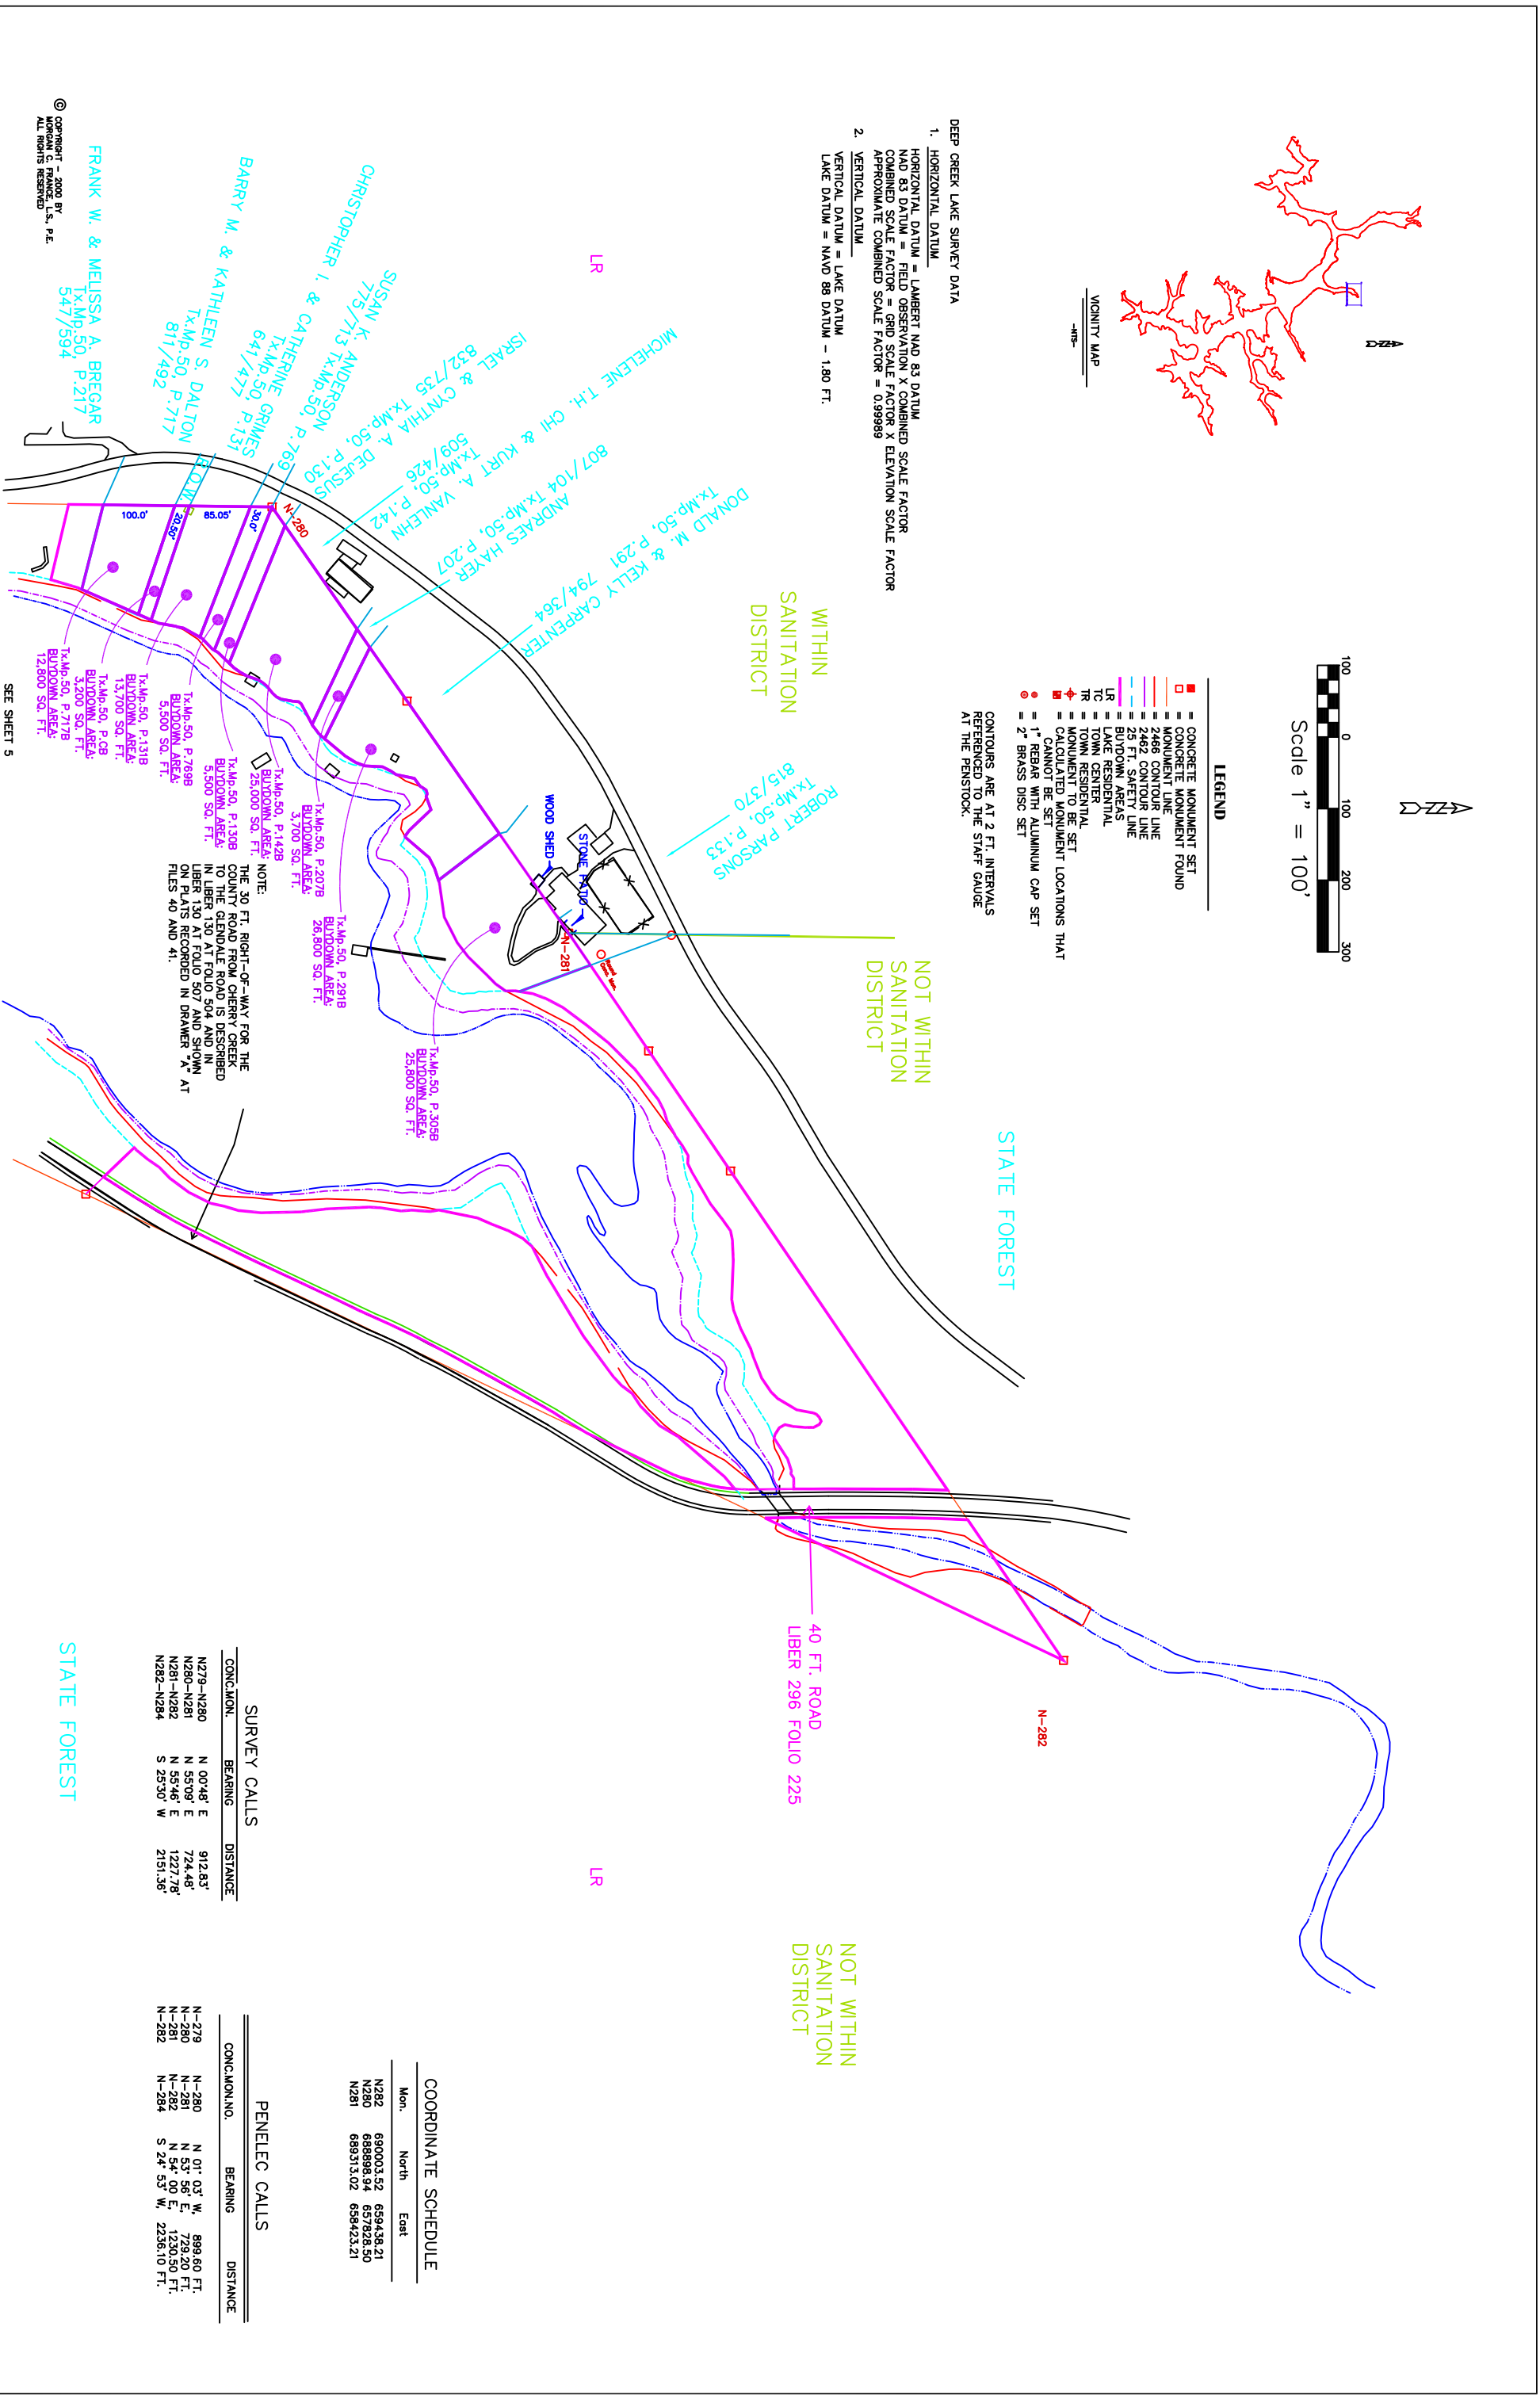

NOTE:  
 THE 30 FT. RIGHT-OF-WAY FOR THE COUNTY ROAD FROM CHERRY CREEK TO THE GLENDALE ROAD IS DESCRIBED IN LIBER 130 AT FOLIO 504 AND IN OTHER LOTS RECORDED IN DRAMER X AT FILES 40 AND 41.

**COORDINATE SCHEDULE**

Mon.	North	East
N282	690003.52	659438.21
N280	688898.94	657828.50
N281	689313.02	659423.21

**SURVEY CALLS**

CONC. MON.	BEARING	DISTANCE
N279-N280	N 00°48' E	912.83'
N280-N281	N 55°09' E	724.48'
N281-N282	N 55°46' E	1227.78'
N282-N284	S 25°30' W	2151.36'

**PENELEC CALLS**

CONC. MON. NO.	BEARING	DISTANCE
N-279	N 01° 03' W	899.60 FT.
N-280	N 53° 56' E	729.20 FT.
N-281	N 54° 00' E	1230.50 FT.
N-282	S 24° 53' W	2236.10 FT.

DRAWN BY: SUSAN N. EVANS FERRANDO and MARGARET A. JORDAN DATE: CHRY6 1233\DATA\PROJ\PROJECTS\DCJ2000\CHRY6	APPROVED BY: MORGAN C. FRANCE PROJ. NO.: PLOT DATE: 6/28/00 at 12:55	REVISIONS 10/13/00 10/20/00 3/07/01	Prepared For: DEPT. OF GEN. SERVICES - REAL ESTATE STATE OF MARYLAND 37A E. of Marketland Baltimore, Maryland 21201	Prepared By: MORGAN C. FRANCE, L.S., P.E. 10 North Third Street Baltimore, Maryland 21201 (301) 584-2305	PROJECT DEEP CREEK PROJECT BUY DOWN SURVEY	SHEET NAME DRAWING 6, CHERRY CREEK COVE	SHEET NO. 6
---	--	--	---	--	--	--	----------------