


LEGEND

- CONCRETE MONUMENT SET
- CONCRETE MONUMENT FOUND
- MONUMENT LINE
- 2462 CONTOUR LINE
- 2462 CONTOUR LINE
- 25 FT. SAFETY LINE
- BUYDOWN AREAS
- LR LAKE RESIDENTIAL
- TC TOWN RESIDENTIAL
- TR TOWN RESIDENTIAL
- MONUMENT TO BE SET
- MONUMENT TO BE SET
- CALCULATED MONUMENT LOCATIONS THAT CANNOT BE SET
- 1" REBAR WITH ALUMINUM CAP SET
- 2" BRASS DISC SET

CONTOURS ARE AT 2 FT. INTERVALS REFERRED TO THE STAFF GAUGE AT THE PENNSOCK.

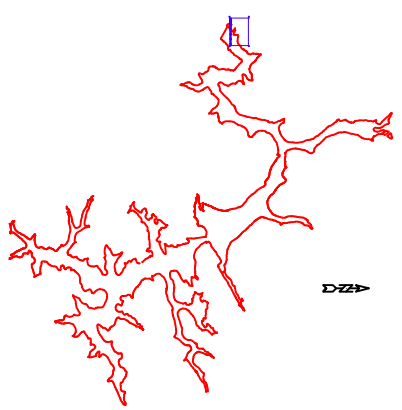

VICINITY MAP

COORDINATE SCHEDULE

Mon.	North	East
N865	681164.63	637205.20
N864	681217.88	637318.13
N860	681948.25	639318.47
N861	681653.32	638222.77

PENELEC CALLS

CONC.MON.NO.	BEARING	DISTANCE
N-866	S 64° 15' E	1954.50 FT.
N-864	N 62° 42' E	1006.00 FT.
N-861	N 73° 20' E	1143.80 FT.
N-860	N 34° 38' E	1060.90 FT.
N-1000	N 39° 05' E	2417.00 FT.
N-865	N 64° 24' W	1828.00 FT.

SURVEY CALLS


CONC.MON.	BEARING	DISTANCE
N1000-N865	N 40°34' E	2336.32'
N864-N861	N 64°18' E	1003.98'
N861-N860	N 74°56' E	1134.70'
N860-N859	N 36°04' E	1060.57'

SURVEY CALLS

CONC.MON.	BEARING	DISTANCE
N1000-N865	N 40°34' E	2336.32'
N864-N861	N 64°18' E	1003.98'
N861-N860	N 74°56' E	1134.70'
N860-N859	N 36°04' E	1060.57'

MARSH HILL SUBDIVISION
Tx.Mp.57, P.247

LR

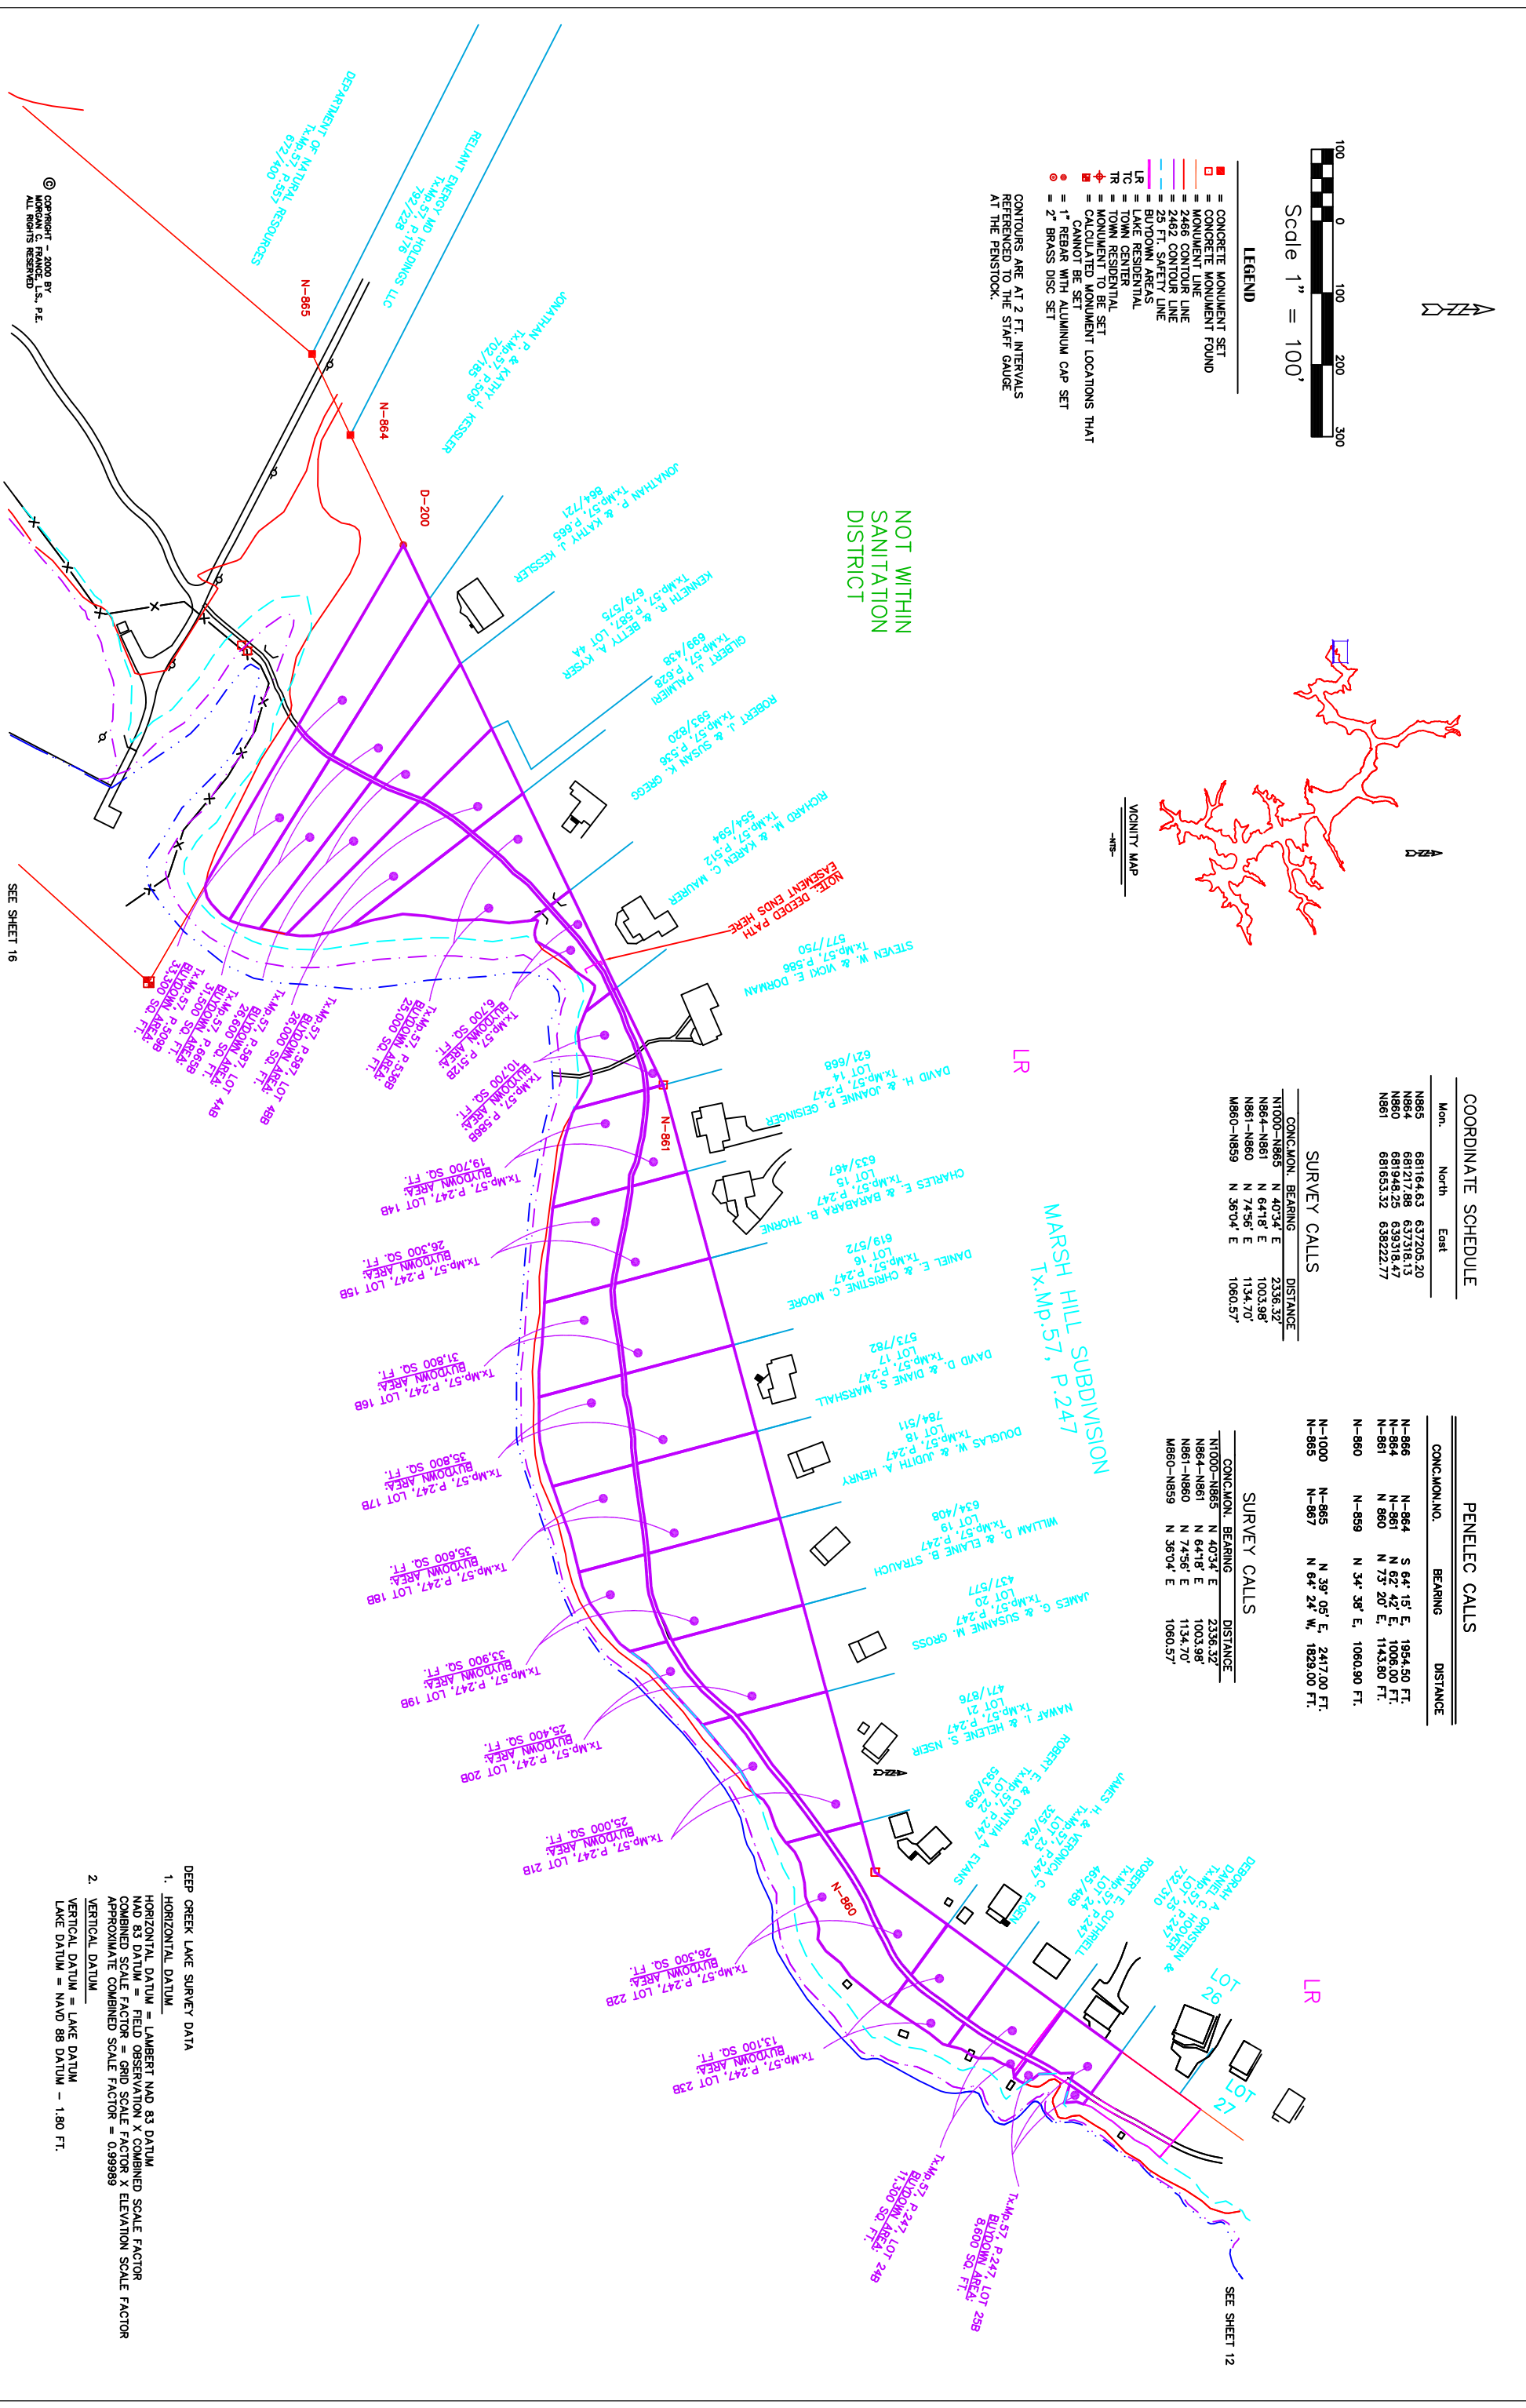

DESIGNED BY: SUSAN N. EVANS PERRANCO
 and MARGARET A. JORDAN
 DMC06VE15
 123 \DATA\EP\PROJECTS\DC12000\DMC06VE15

APPROVED BY: MORGAN C. FRANCO
 12/18/03
 Plot date: 7/13/00 at 1:50

DEVELOPER: DEEP CREEK SERVICES - REAL ESTATE
 300 West Preston Street, Room 601
 Baltimore, Maryland 21201

DEVELOPER: MORGAN C. FRANCO, L.S., P.E.
 10 North Third Street
 Oakland, Maryland 21550
 (301) 334-2305

PROJECT: DEEP CREEK PROJECT BUY DOWN SURVEY

SHEET NAME: DRAWING 15, DAM COVE

- DEEP CREEK LAKE SURVEY DATA
- HORIZONTAL DATUM
 HORIZONTAL DATUM = LAMBERT NAD 83 DATUM
 NAD 83 DATUM = FIELD OBSERVATION X COMBINED SCALE FACTOR
 COMBINED SCALE FACTOR = GMD SCALE FACTOR X ELEVATION SCALE FACTOR
 APPROXIMATE COMBINED SCALE FACTOR = 0.99989
 - VERTICAL DATUM
 VERTICAL DATUM = LAKE DATUM
 LAKE DATUM = NAD 83 DATUM - 1.80 FT.

SEE SHEET 16

SEE SHEET 12