
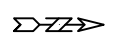


SEE SHEET 3

SEE SHEET 4


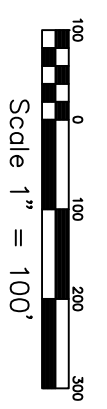


LEGEND

- CONCRETE MONUMENT SET
- CONCRETE MONUMENT FOUND
- MONUMENT LINE
- 2466' CONTOUR LINE
- 2462' CONTOUR LINE
- 25 FT. SAFETY LINE
- BUYDOWN AREAS
- LAKE RESIDENTIAL
- TOWN CENTER
- TOWN RESIDENTIAL
- TOWN INDUSTRIAL
- CALCULATED MONUMENT LOCATIONS THAT CANNOT BE SET
- 1" REBAR WITH ALUMINIUM CAP SET
- 2" BRASS DISC SET

CONTOURS ARE AT 2 FT. INTERVALS
 RETIRED TO THE STAFF GAUGE
 AT THE PENSTOCK.

VICINITY MAP

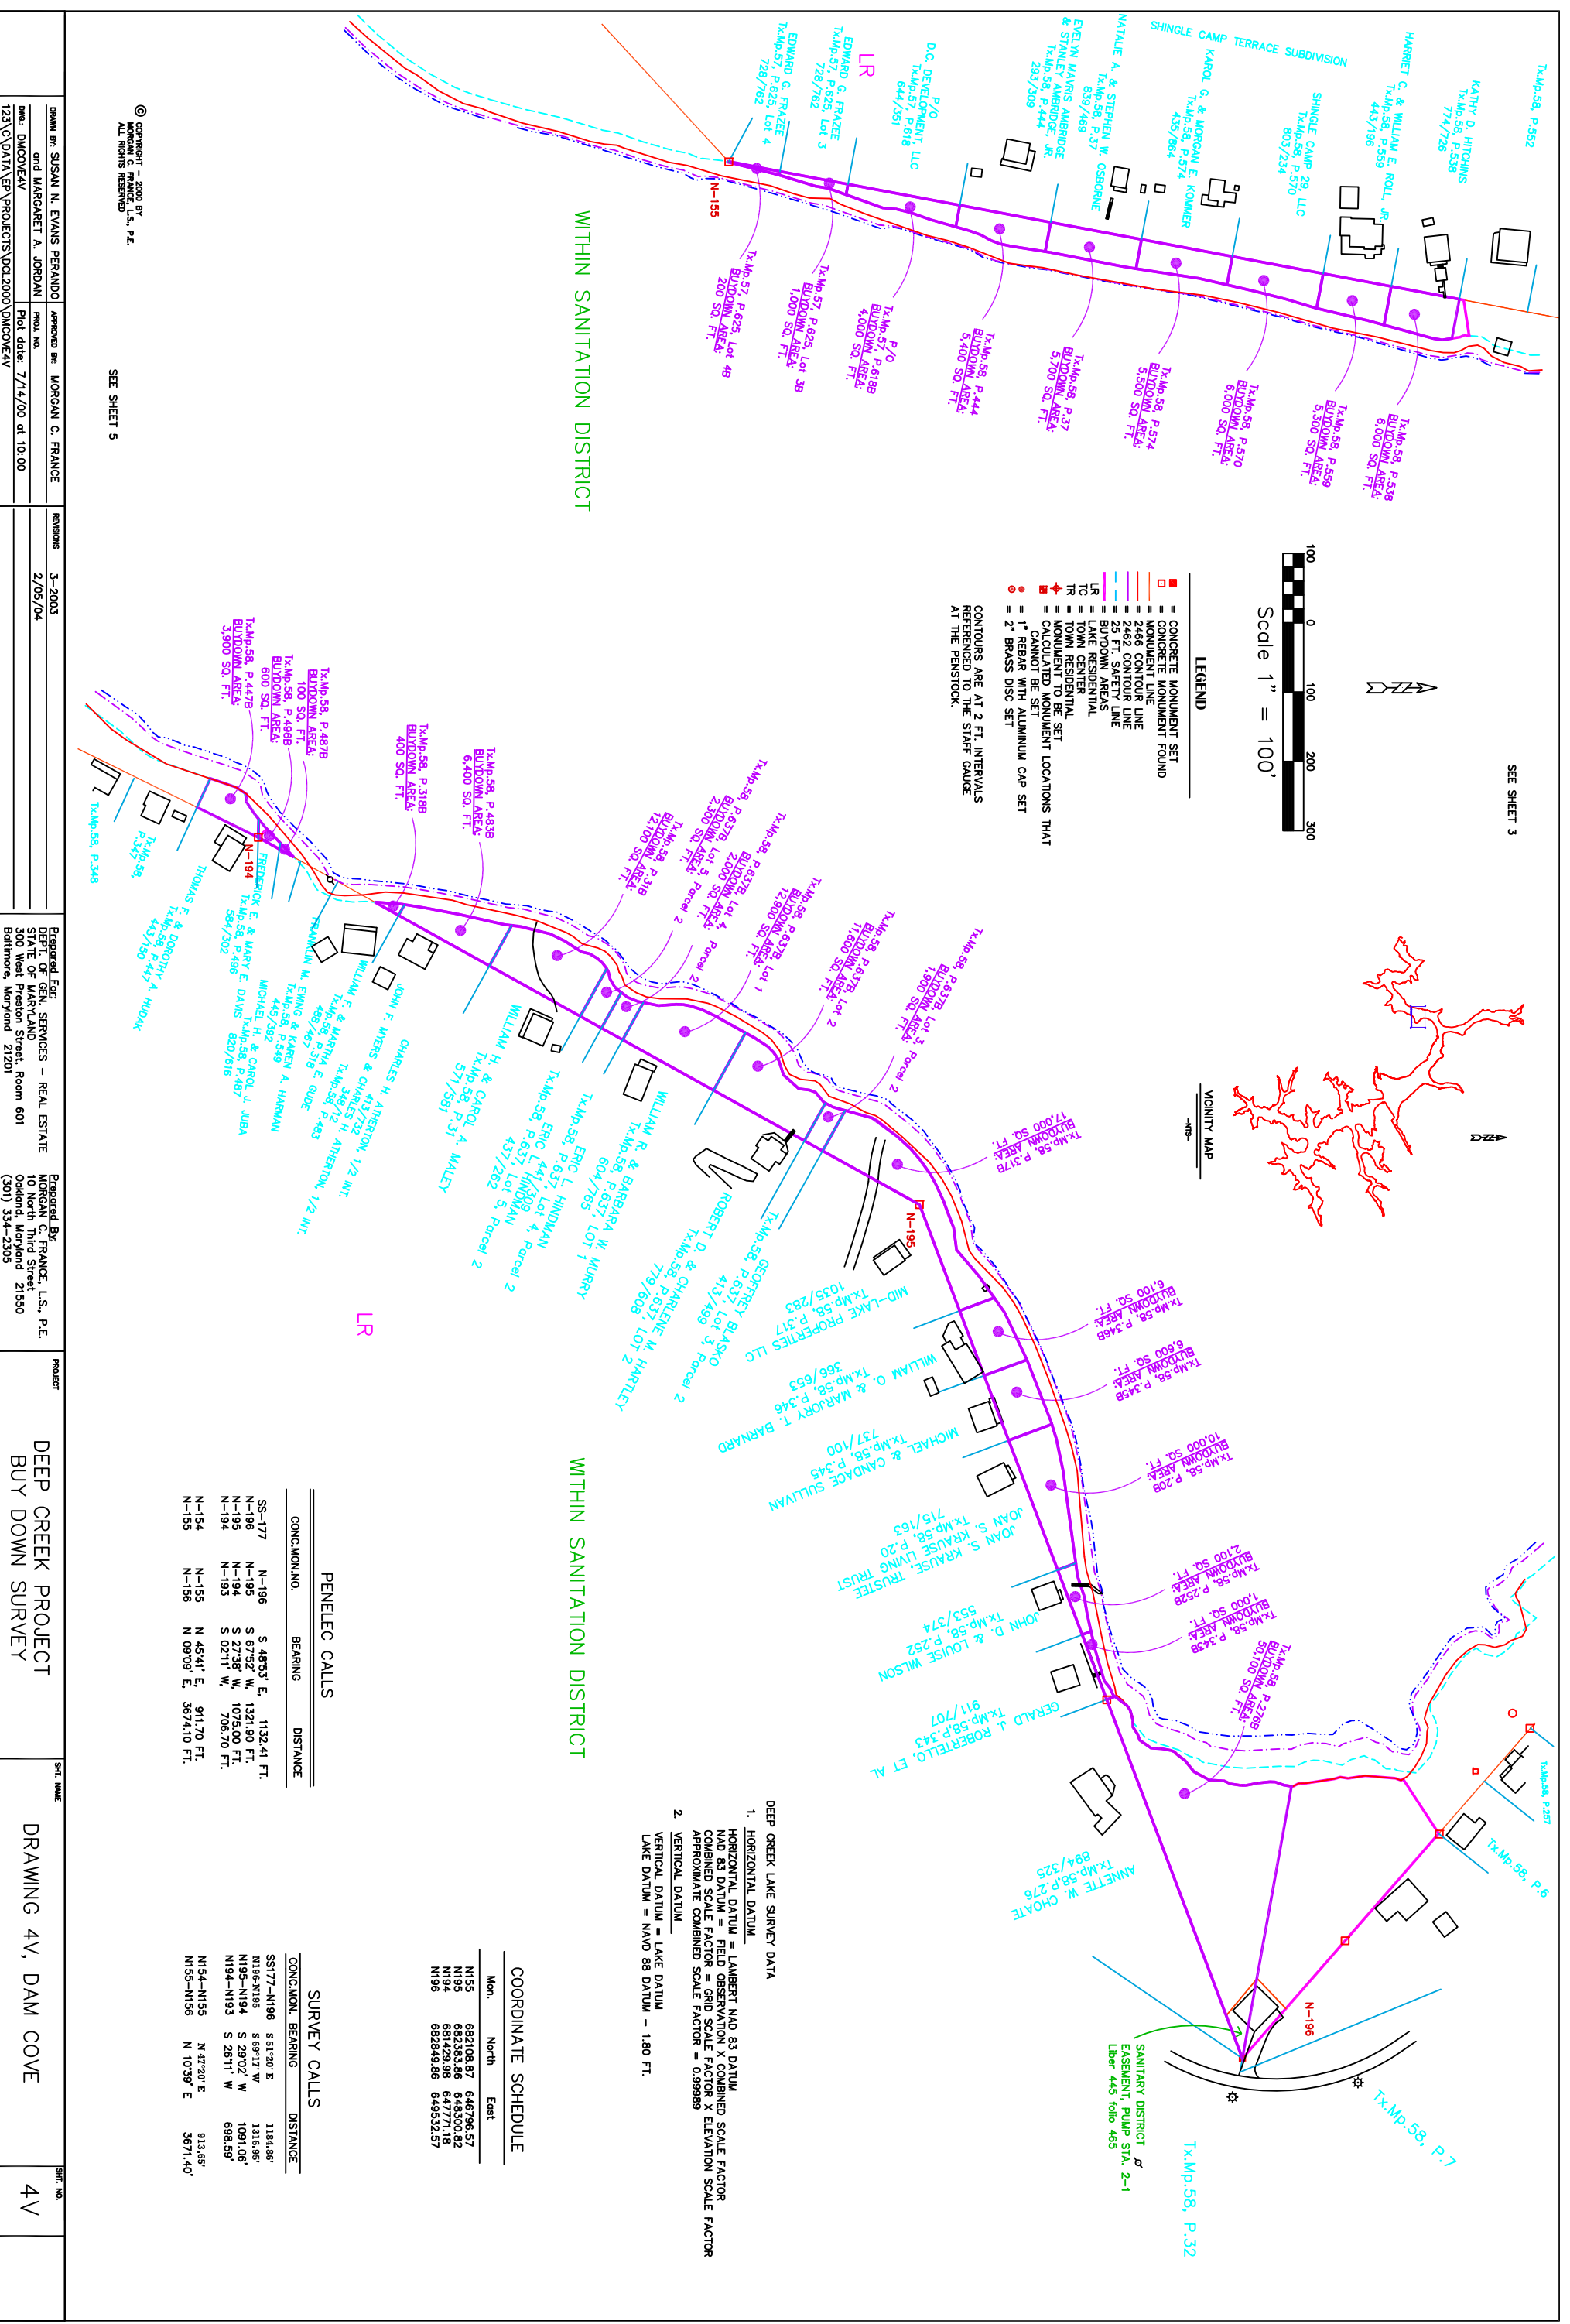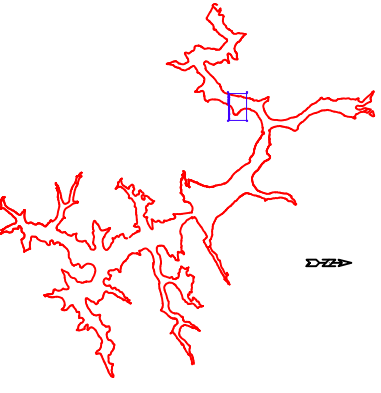

WITHIN SANITATION DISTRICT

WITHIN SANITATION DISTRICT

PENELEC CALLS

CONC.MON. NO.	BEARING	DISTANCE
SS-177	S 48°53' E	1132.41 FT.
N-196	S 67°52' W	1321.90 FT.
N-195	S 27°38' W	1075.00 FT.
N-194	S 02°11' W	706.70 FT.
N-154	N 45°41' E	911.70 FT.
N-155	N 09°09' E	3674.10 FT.

SURVEY CALLS

CONC.MON.	BEARING	DISTANCE
SS177-N196	S 51°20' E	1184.86'
N196-N195	S 69°17' W	1316.95'
N195-N194	S 29°02' W	1091.06'
N194-N193	S 26°11' W	698.59'
N154-N155	N 47°20' E	913.85'
N155-N156	N 10°39' E	3671.40'

COORDINATE SCHEDULE

Mon.	North	East
N155	682108.87	6446796.57
N195	682383.86	6448300.82
N194	681428.98	647771.16
N196	682649.86	649532.57

DEEP CREEK LAKE SURVEY DATA

1. HORIZONTAL DATUM
 HORIZONTAL DATUM = LAMBERT MCD 83 DATUM
 HORIZONTAL DATUM FIELD OBSERVATION X COUMBINED SCALE FACTOR
 COMBINED SCALE FACTOR = 0.999989
 APPROXIMATE COMBINED SCALE FACTOR = 0.999989
2. VERTICAL DATUM
 VERTICAL DATUM = LAKE DATUM
 LAKE DATUM = NAVD 88 DATUM - 1.80 FT.

© COPYRIGHT - 2003 BY
 MORGAN C. FRANCE, L.S., P.E.
 ALL RIGHTS RESERVED

SEE SHEET 5

DESIGNED BY	APPROVED BY	REVISIONS	DESIGNED FOR	PROJECT	SHEET NAME	SHEET NO.
SUSAN N. EVANS PERANDI and MARGARET A. JORDAN	MORGAN C. FRANCE	3-2003 2/05/04	DEPT. OF GEN. SERVICES - REAL ESTATE STATE OF MARYLAND 500 West Preston Street, Room 601 Baltimore, Maryland 21201	DEEP CREEK PROJECT BUY DOWN SURVEY	DRAWING 4V, DAM COVE	4V
DATE: DMCC/CAV	PLOT DATE: 7/14/00 at 10:00		PREPARED BY: MORGAN C. FRANCE, L.S., P.E. 10 North Third Street Oxford, Maryland 21550 (301) 594-2305			
123 C:\DATA\REP\PROJECTS\DC02000\DMCC/CAV						