

LEGEND

- = CONCRETE MONUMENT SET
- = CONCRETE MONUMENT FOUND
- = MONUMENT LINE
- = 2486 CONTOUR LINE
- = 2482 CONTOUR LINE
- = 25 FT. SAFETY LINE
- = BUYDOWN AREAS
- LR = LAKE RESIDENTIAL
- TC = TOWN CENTER
- TR = TOWN RESIDENTIAL
- ▲ = MONUMENT TO BE SET
- = CALCULATED MONUMENT LOCATIONS THAT CANNOT BE SET
- = 1" REBAR WITH ALUMINUM CAP SET
- = 2" BRASS DISC SET

CONTOURS ARE AT 2 FT. INTERVALS REFERENCED TO THE STAFF GAUGE AT THE PENSTOCK.

PENELEC CALLS


CONC.MON.NO.	BEARING	DISTANCE
N-395	Y-178 S 55° 04' W	955.20 FT.
Y-178	N-396 S 41° 30' W	345.00 FT.
N-396	Y-187 S 39° 30' E	630.00 FT.
Y-187	Y-188 S 78° 30' W	602.10 FT.
Y-188	Y-189 S 52° 13' E	506.10 FT.
Y-189	Y-190 S 15° 13' E	570.10 FT.
Y-190	Y-197 S 19° 47' E	210.40 FT.
Y-197	N-397 S 71° 08' E	85.31 FT.
N-397	N-398 S 10° 08' E	249.50 FT.
N-398	N-399 N 56° 11' W	466.30 FT.
N-399	Y-191 N 89° 59' W	484.90 FT.
Y-191	N-400 N 53° 04' W	680.70 FT.
N-400	Y-192 S 64° 49' W	150.20 FT.

SURVEY CALLS

CONC.MON.	BEARING	DISTANCE
N395-Y178	S 56°48' W	961.00'
Y178-N396	S 43°01' W	543.01'
N396-Y187	S 37°20' E	624.75'
Y187-Y188	S 80°03' W	597.12'
Y188-Y189	S 50°23' E	512.55'
Y189-Y190	S 14°00' E	571.85'
Y190-Y197	S 14°51' E	197.78'
Y197-N397	S 69°52' E	81.36'
N397-N398	S 10°05' E	248.50'
N398-N399	N 55°05' W	471.04'
N399-Y191	N 87°30' W	484.22'
Y191-N400	N 52°28' W	680.55'
N400-Y192	S 51°24' W	166.50'

COORDINATE SCHEDULE

Mon.	North	East
Y188	666282.59	672739.16
Y178	667278.52	673318.90
N400	665805.83	672070.17
Y187	666385.80	673327.31
Y191	665391.09	672609.91
N399	665205.82	673367.27
N398	664838.28	673443.56
Y187	665209.83	673322.98
Y190	665401.10	673272.09
N396	666882.54	672948.41
Y188	665655.76	673134.02
N397	665181.85	673396.55

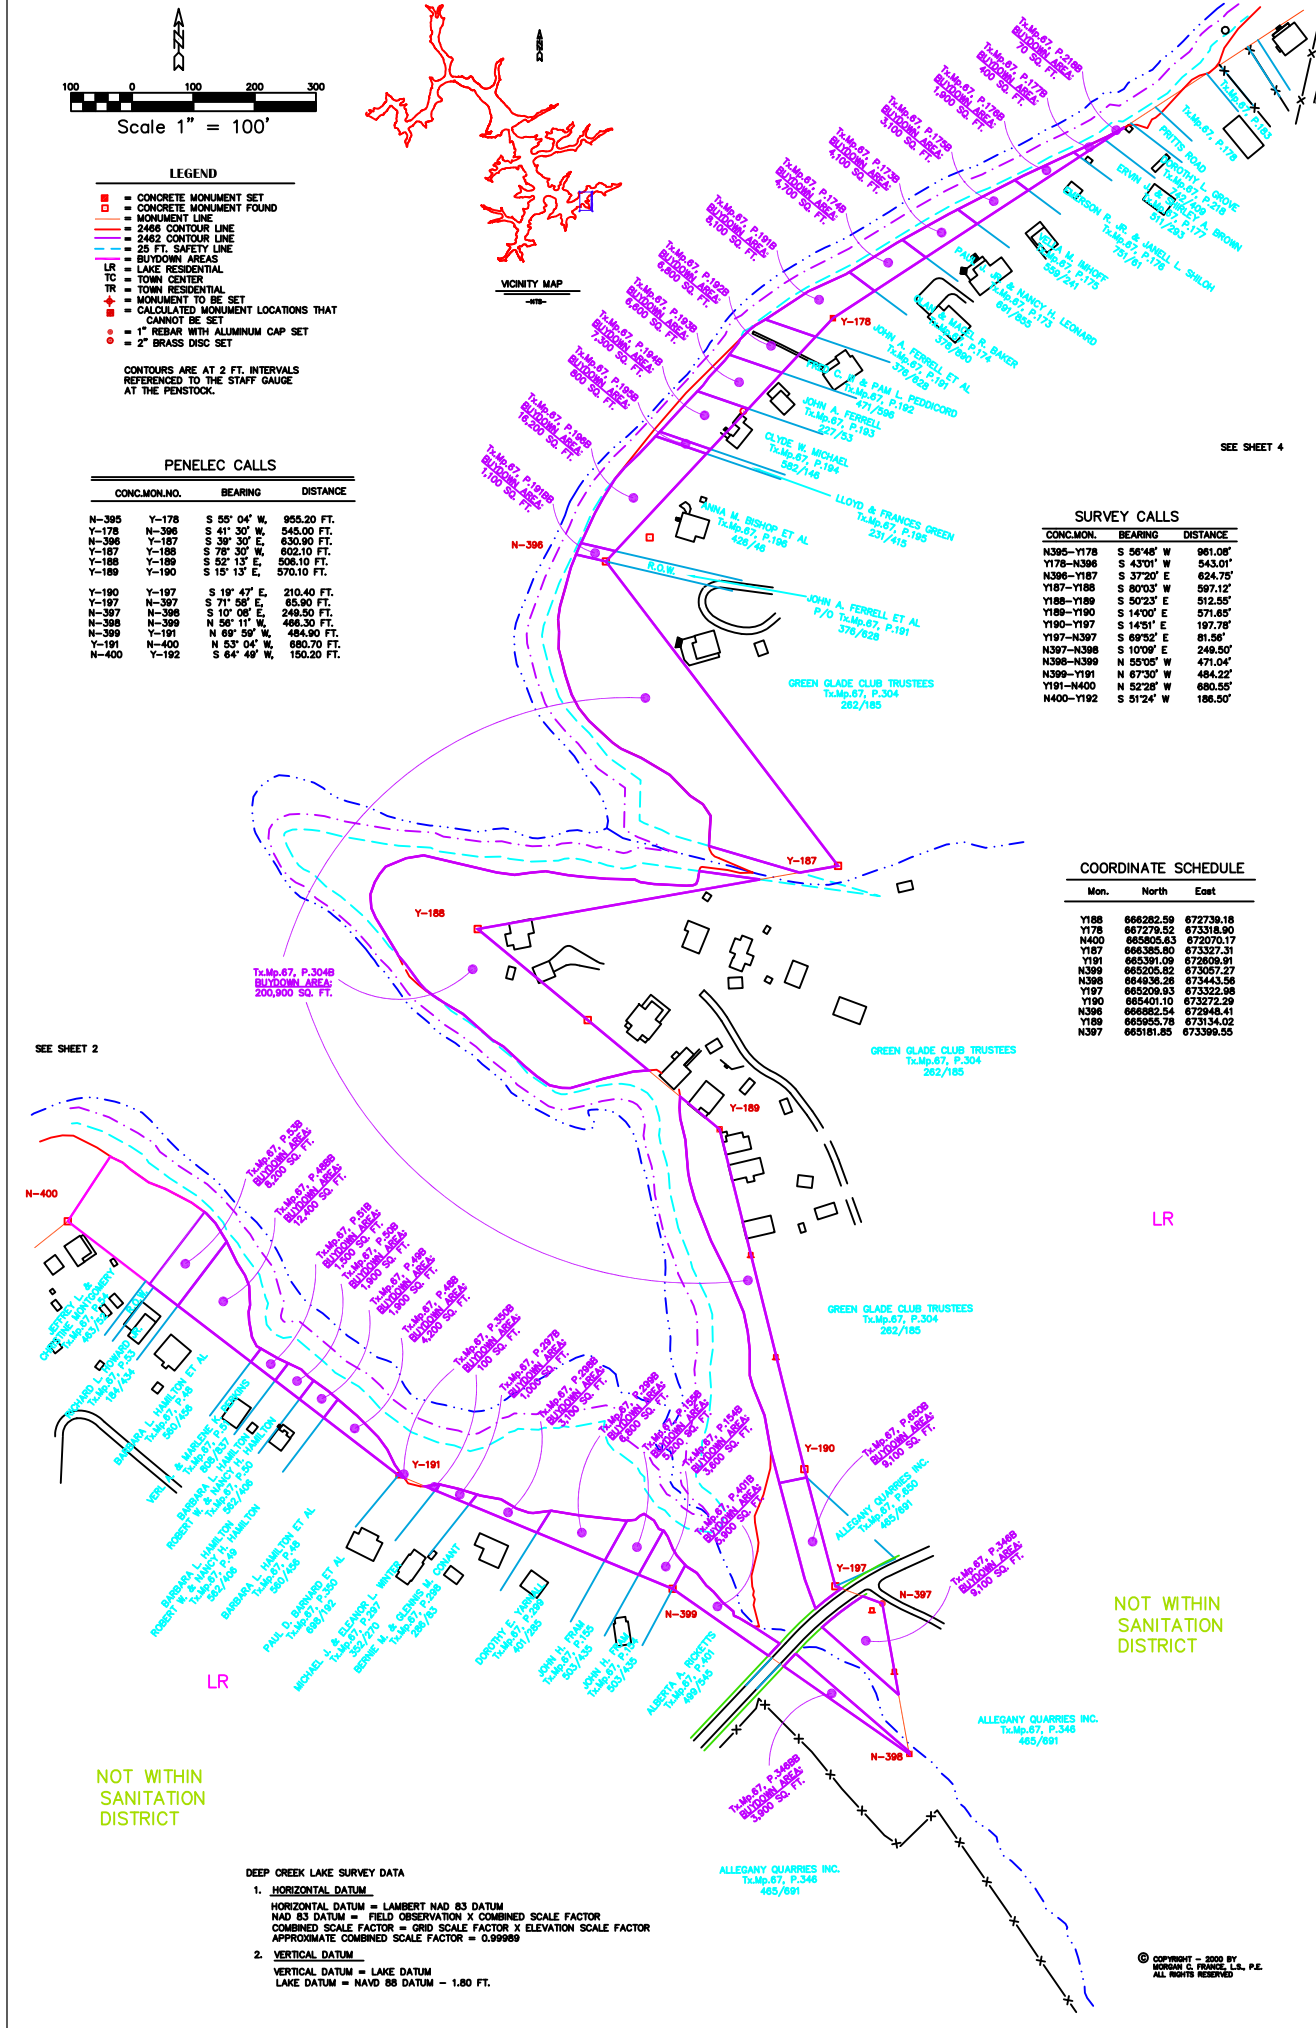

DEEP CREEK LAKE SURVEY DATA

- HORIZONTAL DATUM**
 HORIZONTAL DATUM = LAMBERT NAD 83 DATUM
 NAD 83 DATUM = FIELD OBSERVATION X COMBINED SCALE FACTOR
 COMBINED SCALE FACTOR = GRID SCALE FACTOR X ELEVATION SCALE FACTOR
 APPROXIMATE COMBINED SCALE FACTOR = 0.99989
- VERTICAL DATUM**
 VERTICAL DATUM = LAKE DATUM
 LAKE DATUM = NAVD 88 DATUM - 1.80 FT.

© COPYRIGHT - 2000 BY MORGAN C. FRANCE, L.L.P. ALL RIGHTS RESERVED.