

- LEGEND**
- CONCRETE MONUMENT SET
 - CONCRETE MONUMENT FOUND
 - MONUMENT LINE
 - 2466 CONTOUR LINE
 - 2462 CONTOUR LINE
 - 25 FT. SAFETY LINE
 - BUYDOWN AREAS
 - LAKE RESIDENTIAL
 - TOWN RESIDENTIAL
 - TOWN RESIDENTIAL SET
 - CALCULATED MONUMENT LOCATIONS THAT CANNOT BE SET
 - 1" REBAR WITH ALUMINIUM CAP SET
 - 2" BRASS DISC SET
- CONTOURS ARE AT 2 FT. INTERVALS REFERENCED TO THE STAFF GAUGE AT THE PENNSUCK.

WITHIN SANITATION DISTRICT

PENELEC CALLS

CONC/MON/NO.	BEARING	DISTANCE
SS-33	N 06° 53' E	800.00 FT.
N-319	N 28° 52' E	349.50 FT.
Y-79	N 24° 16' W	389.40 FT.
Y-80	N 76° 06' W	587.20 FT.
Y-81	S 35° 04' E	201.80 FT.
N-732	N 78° 01' W	620.80 FT.
N-733	S 87° 25' W	106.60 FT.
N-322	N 11° 29' E	149.10 FT.
N-732	N 20° 22' E	30.00 FT.
N-741	N 20° 22' E	706.00 FT.

SURVEY CALLS

CONC/MON.	BEARING	DISTANCE
SS33-N319	N 08°10' E	803.74'
N319-Y79	N 33°34' E	330.92'
Y79-Y80	N 22°40' W	383.68'
Y80-Y81	N 74°30' W	582.94'
Y81-N321	S 34°38' E	22.40'
N321-N742	N 72°10' W	622.62'
N742-N733	S 74°39' W	26.85'
N733-N322	S 89°47' W	106.60'
N322-N732	N 12°14' E	148.10'
N732-N741	S 27°10' E	158.07'
N741-N323	N 88°27' E	26.98'
N323-SS134	N 21°01' E	683.88'

COORDINATE SCHEDULE


Mon.	North	East
SS131	675194.29	668148.77
N332	675326.64	667998.81
Y33	675382.81	667941.38
N319	675806.54	667243.07
Y79	676082.27	667426.07
Y80	676436.29	667278.17
N321	676592.13	666716.40
N322	676973.70	666729.13
N732	676943.32	666136.41
N733	676757.21	666102.52
N741	676757.21	666102.52
N732	676903.32	666035.53
N741	676904.05	666062.50
N322	676757.61	666003.92

DEEP CREEK LAKE SURVEY DATA

- HORIZONTAL DATUM**
HORIZONTAL DATUM = LAMBERT NAD 83 DATUM
NAD 83 DATUM = FIELD OBSERVATION X COMBINED SCALE FACTOR
COMBINED SCALE FACTOR = GRID SCALE FACTOR X ELEVATION SCALE FACTOR
APPROXIMATE COMBINED SCALE FACTOR = 0.99989
- VERTICAL DATUM**
VERTICAL DATUM = LAKE DATUM
LAKE DATUM = NAD 83 DATUM - 1.80 FT.

WITHIN SANITATION DISTRICT

LR

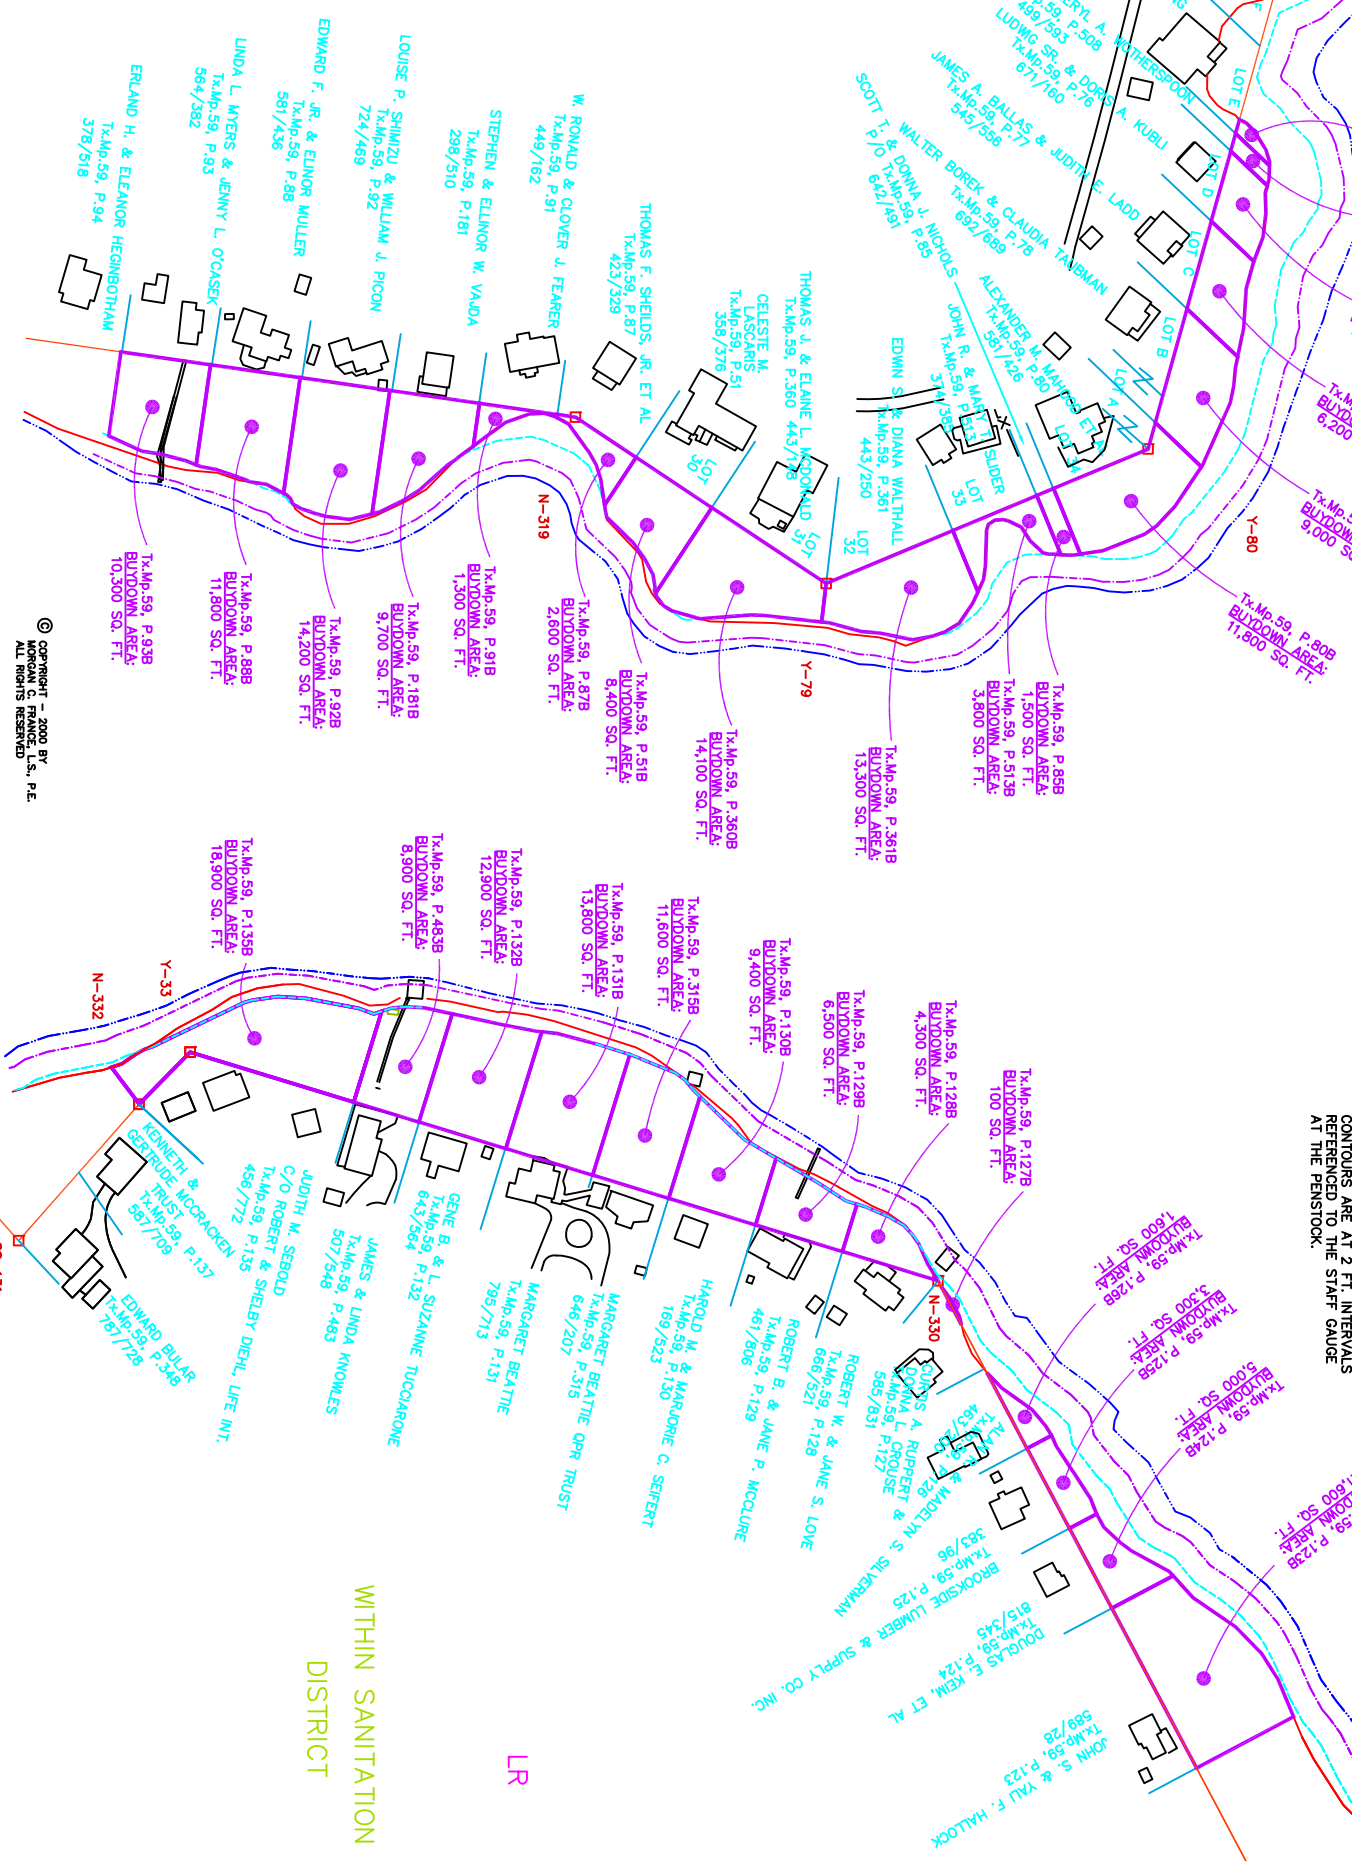

<p>DESIGN BY: SUSAN N. EVANS PERAZZO and HARRIET A. JORDAN DATE: HARVZY 123\CDATA\PER\PROJECTS\DC12000\HARVZY</p>	<p>APPROVED BY: MORGAN C. FRANCE PROJ. NO.: PLOT DATE: 6/28/00 at 2:55</p>
<p>REVISIONS: 12/01/00 2/12/01 12/08/00 12/15/00 12/22/00</p>	<p>DEPT. OF GEN. SERVICES - REAL ESTATE STATE OF MARYLAND 300 West Preston Street, Room 601 Baltimore, Maryland 21201</p>
<p>PREPARED BY: MORGAN C. FRANCE, L.S., P.E. 10 North Third Street Oakland, Maryland 21550 (301) 334-2305</p>	<p>PROJECT: DEEP CREEK PROJECT BUY DOWN SURVEY</p>
<p>SHEET NAME: HARVEY'S PENINSULA</p>	<p>SHEET NO.: 2V</p>

SEE SHEET 1

SEE SHEET 1

SEE SHEET 1