

NOT WITHIN
SANITATION
DISTRICT

LR

COORDINATE SCHEDULE

Mon.	North	East
Y120	670350.10	656994.96
Y129	670048.55	657264.44
N519	670343.70	657380.03
N518	670343.70	657380.03
Y120	668762.88	656728.44
Y130	668976.40	656500.95
Y132	668712.17	656598.34
Y131	670288.99	656050.38
Y116	670331.44	656082.00
Y117	670183.60	656303.07
Y118	670185.93	656555.61
Y119	670185.93	657182.80
N522	670628.27	657182.80

PENELEC CALLS

CONC.MON. NO.	BEARING	DISTANCE
N-756	S 48° 30' W	908.60 FT.
N-519	S 21° 04' W	321.60 FT.
Y-129	S 14° 59' E	481.70 FT.
N-520	N 72° 17' W	592.60 FT.
Y-130	S 73° 18' W	208.80 FT.
Y-131	N 33° 27' W	198.60 FT.
Y-132	N 48° 31' W	583.50 FT.
Y-116	N 36° 52' E	50.00 FT.
Y-117	S 55° 43' E	286.30 FT.
Y-118	N 66° 10' E	250.00 FT.
Y-119	N 66° 10' E	478.10 FT.
N-522	N 32° 28' E	353.40 FT.
Y-120	N 33° 58' E	380.50 FT.
N-522	N 33° 58' E	380.50 FT.

SURVEY CALLS

CONC.MON.	BEARING	DISTANCE
N756-N519	S 49°54' W	903.90'
N519-Y129	S 21°23' W	316.98'
Y129-N520	S 12°35' E	484.20'
N520-Y130	N 71°53' W	600.30'
Y130-Y131	S 75°52' W	206.72'
Y131-Y132	N 30°48' W	191.25'
Y132-Y116	N 47°31' W	610.93'
Y116-Y117	N 36°41' E	52.94'
Y117-Y118	S 55°14' E	285.95'
Y118-Y119	S 86°00' E	253.16'
Y119-Y120	N 67°15' E	478.39'
Y120-N522	N 34°02' E	353.69'
N522-N757	N 33°57' E	380.48'

LR



NOT WITHIN
SANITATION
DISTRICT

FARMUSE SUBDV.
Section 2, P. 470

LR


NOT WITHIN
SANITATION
DISTRICT

- DEEP CREEK LAKE SURVEY DATA
- HORIZONTAL DATUM = LAMBERT NAD 83 DATUM
NAO 83 DATUM = FIELD OBSERVATION X COMBINED SCALE FACTOR
COMBINED SCALE FACTOR = GRID SCALE FACTOR X ELEVATION SCALE FACTOR
APPROXIMATE COMBINED SCALE FACTOR = 0.99989
 - VERTICAL DATUM = LAKE DATUM
LAKE DATUM = NAVD 88 DATUM - 1.80 FT.

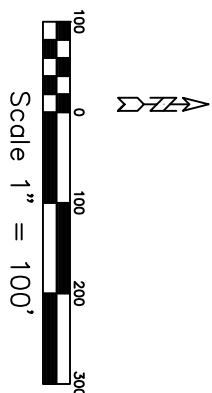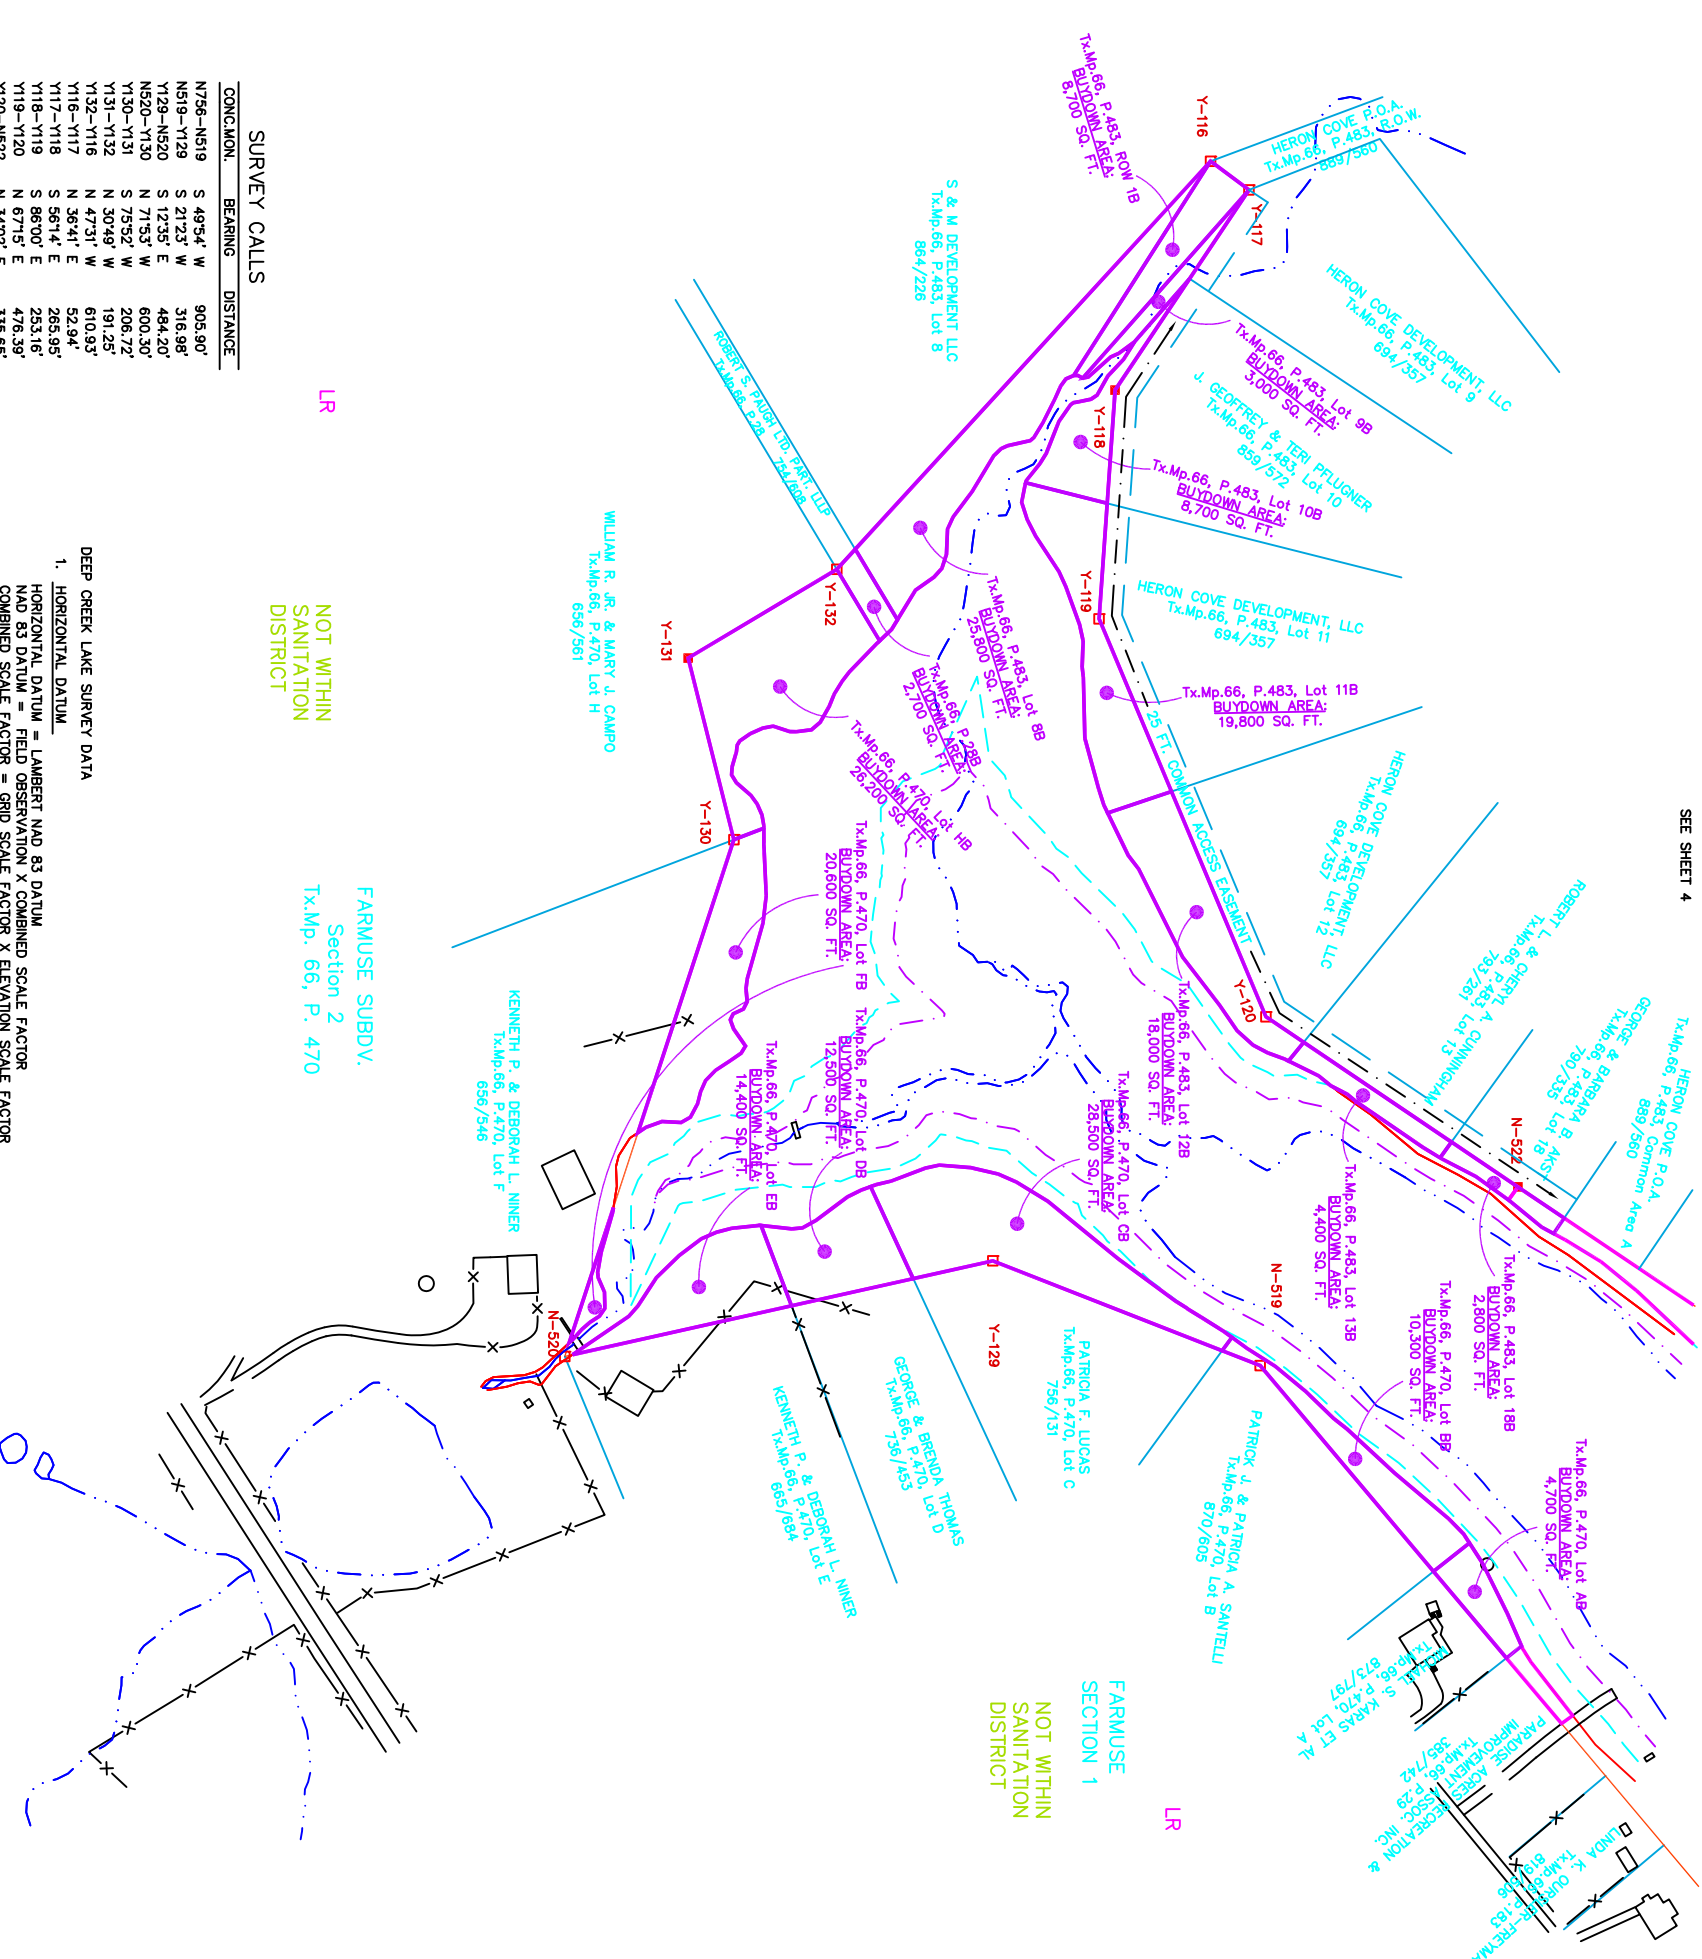

- LEGEND
- CONCRETE MONUMENT SET
 - CONCRETE MONUMENT FOUND
 - MONUMENT LINE
 - 4888 CONTOUR LINE
 - 25 FT. SAFETY LINE
 - BUDDOWN AREAS
 - LAKE RESIDENTIAL
 - TOWN CENTER
 - TOWN RESIDENTIAL
 - MONUMENT TO BE SET
 - CALCULATED MONUMENT LOCATIONS THAT CANNOT BE SET
 - 1" REBAR WITH ALUMINUM CAP SET
 - 2" BRASS DISC SET

CONTOURS ARE AT 2 FT. INTERVALS REFERENCED TO THE PENSTOCK AT THE PENSTOCK.

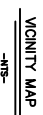

<p>DRAWN BY: SUSAN N. EVANS PERRANDI and MARGARET A. JORDAN</p> <p>DATE: HOOPLES 123 C:\DATA\EN\PROJECTS\DOC2000\HOOPLES</p>	<p>APPROVED BY: MORGAN C. FRANCE</p> <p>PROJ. NO. 7/10/00 at 11:10</p>	<p>REVISIONS 7/23/02</p>	<p>Prepared By: MORGAN C. FRANCE, L.S., P.E. STATE OF MARYLAND 300 West Preston Street, Room 601 Baltimore, Maryland 21201</p>	<p>PROJECT DEEP CREEK PROJECT BUY DOWN SURVEY</p>	<p>SHT. NAME DRAWING 5, HOOP POLE</p>	<p>SHT. NO. 5</p>
--	--	------------------------------	--	---	---	-----------------------

© COPYRIGHT - 2000 BY
MORGAN C. FRANCE, L.S., P.E.
ALL RIGHTS RESERVED