

LEGEND

- = CONCRETE MONUMENT SET
- = CONCRETE MONUMENT FOUND
- = MONUMENT LINE
- = 2466 CONTOUR LINE
- = 2462 CONTOUR LINE
- = 25 FT. SAFETY LINE
- = BUYDOWN AREAS
- LR = LAKE RESIDENTIAL
- TC = TOWN CENTER
- TR = TOWN RESIDENTIAL
- ⊕ = MONUMENT TO BE SET
- ⊕ = CALCULATED MONUMENT LOCATIONS THAT CANNOT BE SET
- = 1" REBAR WITH ALUMINUM CAP SET
- = 2" BRASS DISC SET

CONTOURS ARE AT 2 FT. INTERVALS REFERENCED TO THE STAFF GAUGE AT THE PENSTOCK.

PENELEC CALLS

CONC.MON.NO.	BEARING	DISTANCE
Y-84	N-337	N 26° 56' E, 362.30 FT.
N-337	N-338	N 02° 52' E, 343.50 FT.
N-338	N-807	N 37° 13' E, 754.70 FT.
N-807	N-339	N 32° 29' E, 490.00 FT.
N-339	N-808	N 69° 12' E, 226.10 FT.
N-808	N-340	S 17° 25' W, 1132.00 FT.
N-340	Y-85G	S 14° 20' W, 478.38 FT.
Y-85G	Y-85F	N 86° 36' E, 103.35 FT.

SURVEY CALLS


CONC.MON.	BEARING	DISTANCE
Y84-N337	N 29°05' E	363.91'
N337-N338	N 05°48' E	350.90'
N338-N807	N 39°30' E	764.94'
N807-N339	N 32°40' E	490.49'
N339-N808	N 69°24' E	201.74'
N808-N340	S 17°28' W	1145.19'
N340-Y85G	S 15°47' W	478.20'
Y85G-Y85F	S 88°02' W	103.31'
Y85F-Y85E	S 04°43' W	20.09'

COORDINATE SCHEDULE

Mon.	North	East
N340	677750.21	672857.73
N337	677419.42	672225.64
N338	677768.52	672261.14
N807	678358.77	672747.71
N339	678771.66	673012.47
N808	678842.65	673201.30
Y85D	677208.98	672618.78
Y85E	677266.46	672622.77
Y85G	677290.04	672727.67
Y85F	677286.48	672624.43

DEEP CREEK LAKE SURVEY DATA

1. **HORIZONTAL DATUM**
 HORIZONTAL DATUM = LAMBERT NAD 83 DATUM
 NAD 83 DATUM = FIELD OBSERVATION X COMBINED SCALE FACTOR
 COMBINED SCALE FACTOR = GRID SCALE FACTOR X ELEVATION SCALE FACTOR
 APPROXIMATE COMBINED SCALE FACTOR = 0.99989
2. **VERTICAL DATUM**
 VERTICAL DATUM = LAKE DATUM
 LAKE DATUM = NAVD 88 DATUM - 1.80 FT.

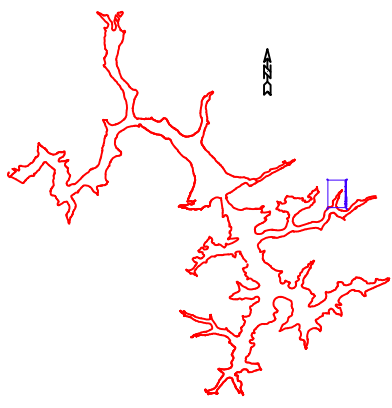

VICINITY MAP
-NTS-


NOT WITHIN SANITATION DISTRICT

HAROLD F. LOHR
Tx.Mp.59, P.53
296/265

HAROLD F. LOHR
Tx.Mp.59, P.53
296/265

SEE SHEET 6, HARVEY'S PENINSULA
WITHIN SANITATION DISTRICT

NOT WITHIN SANITATION DISTRICT

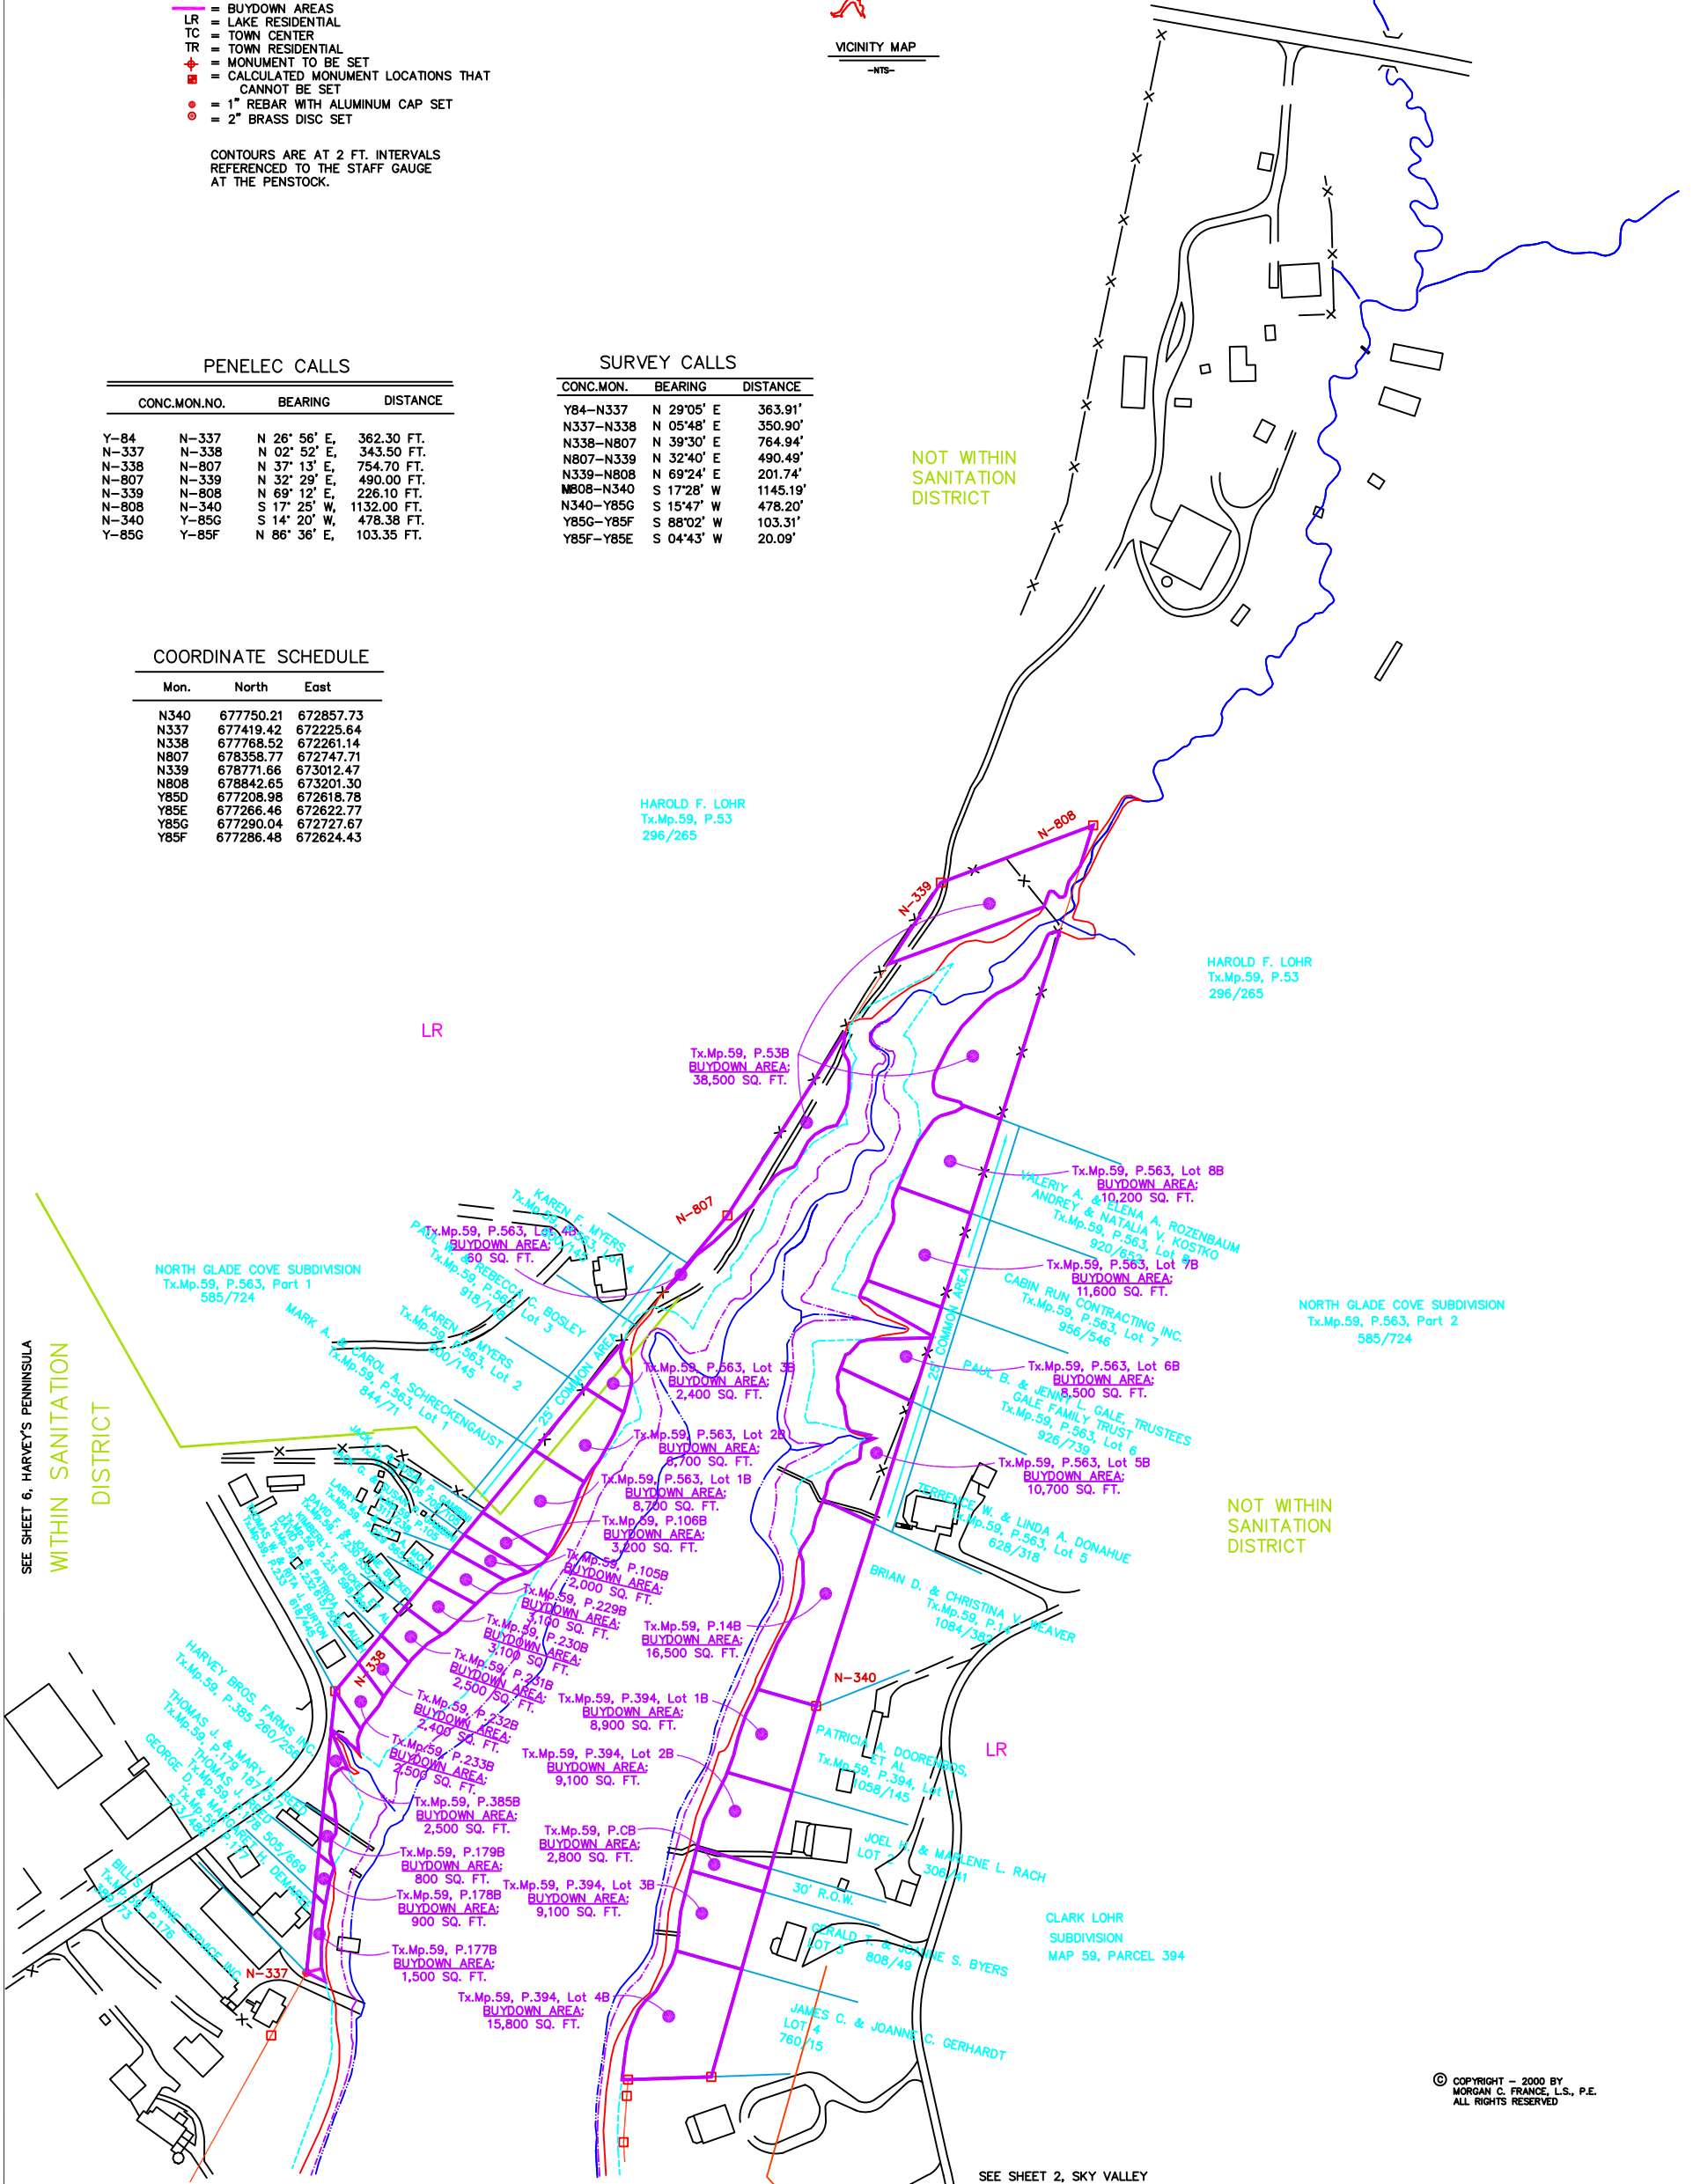

© COPYRIGHT - 2000 BY
MORGAN C. FRANCE L.S., P.E.
ALL RIGHTS RESERVED

SEE SHEET 2, SKY VALLEY

DRAWN BY: SUSAN N. EVANS PERANNO and MARGARET A. JORDAN dmc: SKVALY1 123\C\DATA\EP\PROJECTS\06L2000\SKVALY1	APPROVED BY: MORGAN C. FRANCE PROJ. NO. Plot date: 6/29/00 at 10:15	REVISIONS 7/06/00 6/24/03 1/5/01 1/24/01	PREPARED BY: MORGAN C. FRANCE L.S., P.E. 10 North Third Street Oakland, Maryland 21550 (301) 334-2305	PROJECT DEEP CREEK PROJECT BUY DOWN SURVEY	SHEET NAME DRAWING 1, SKY VALLEY	SHEET NO. 1
--	---	---	--	--	-------------------------------------	----------------